

**Proposed extensions, alterations & improvements**

**Ground Floor Plan as Proposed**

**'The Albion Vaults' - Public House, 12 Castle Foregate, Shrewsbury, SY1 2DJ.**

**Client** Mr. Christopher Jones



**Scales** 1:100

**Drawing No.** RPP/RP-JOB03-05 Rev B

**Drawn by** T.M.J. **Date** Aug. 2018

HOGSTOW HALL, MINSTERLEY  
SHREWSBURY, SHROPSHIRE, SY5 0HZ  
Tel: 01743 791336 Fax: 01743 792770  
email: mail@rogerparry.net  
Web address: www.rogerparry.net


Roger Parry & Partners LLP is a limited liability partnership registered in England and Wales. Registered office: 11 High Street, Shrewsbury, Shropshire, SY1 1AA. Registered number: 07411114. VAT number: 251 240 114. Registered office at the above address.

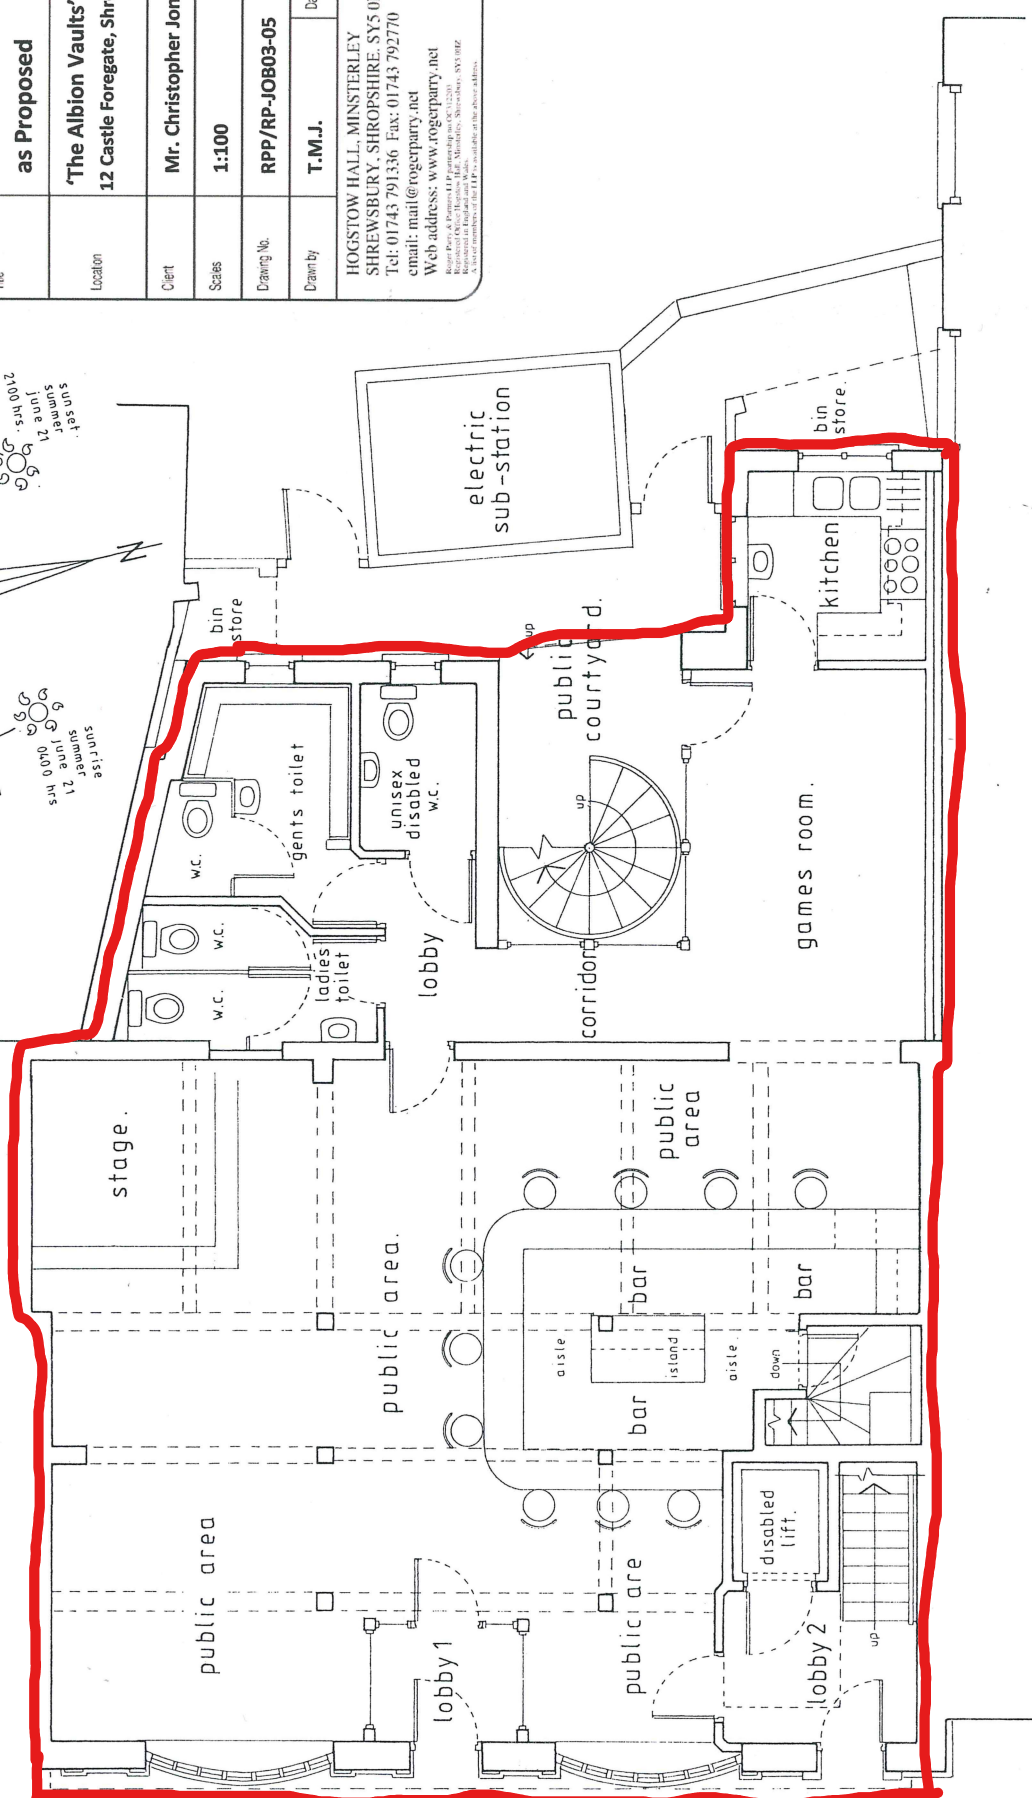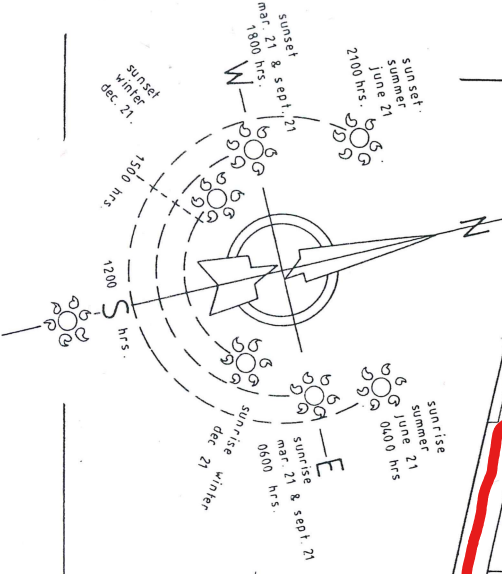

Castle Foregate.

footpath

ground floor plan as proposed.

 

The copyright of this drawing/design is vested in Roger Parry & Partners and must not be copied or reproduced in whole or in part without their written consent