


PROPOSED PLAN
SCALE 1:50

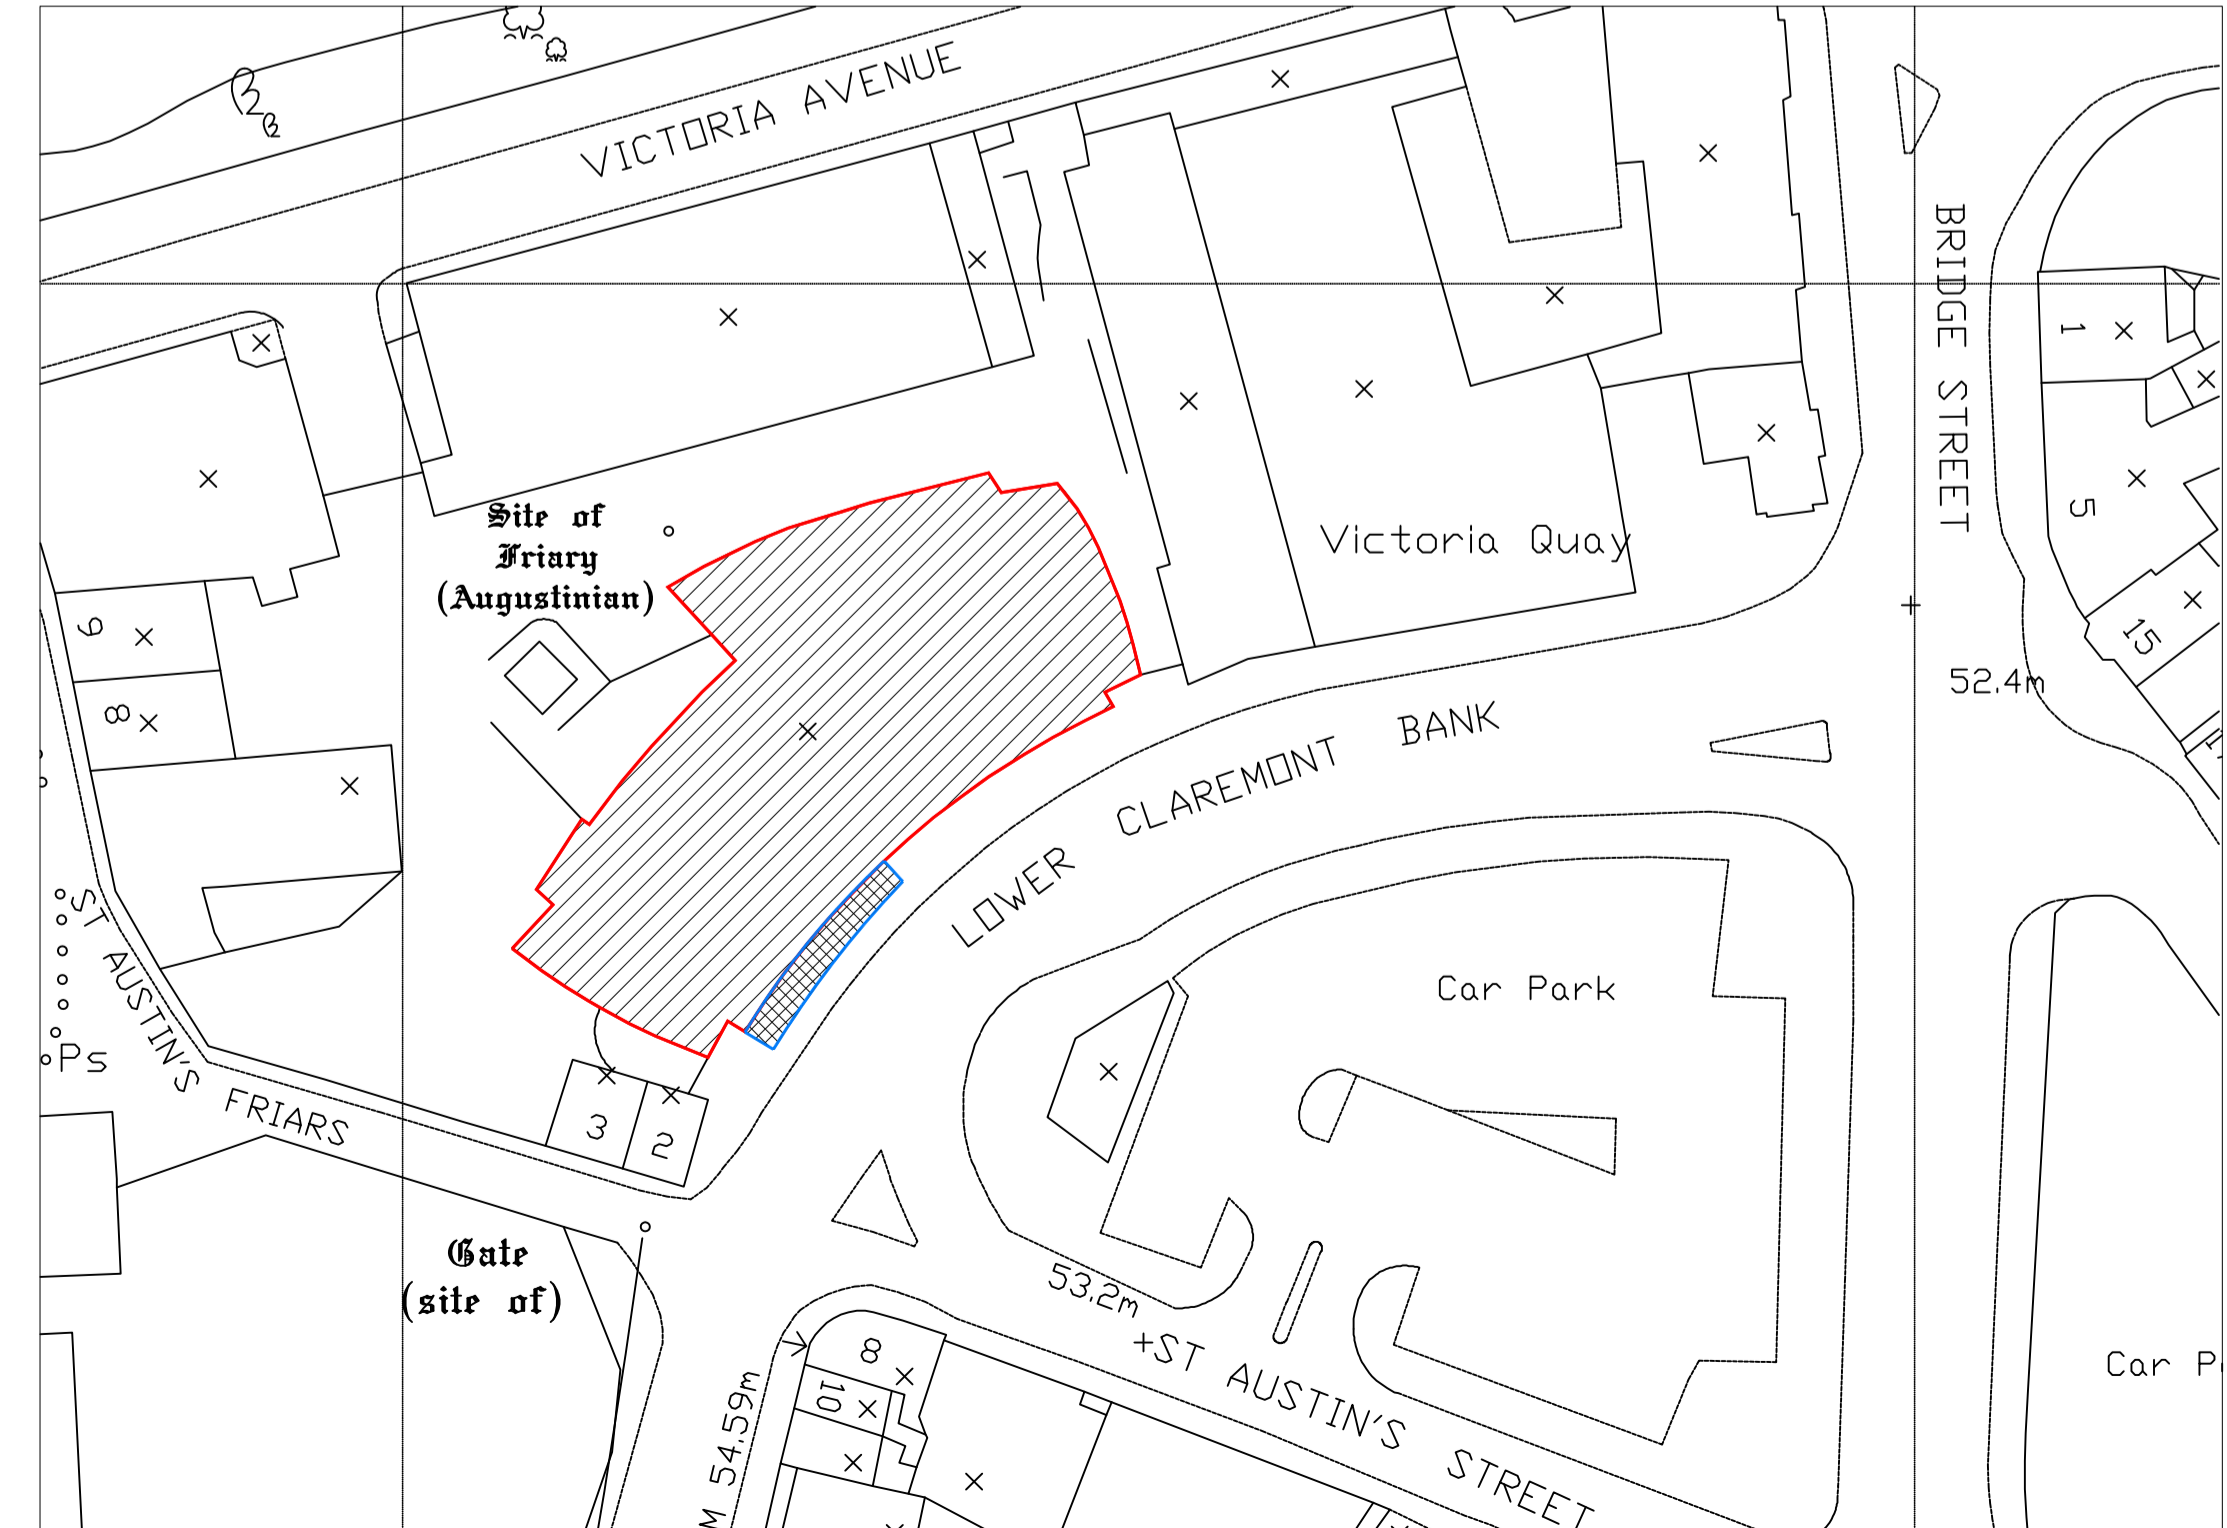

PROPOSED SITE PLAN
SCALE 1:500

NOTE - Responsibility is not accepted for errors made by others in scaling from this drawing. All construction information should be taken from figured dimensions only

REV A: PAVEMENT DEPTH AMENDED AND FURNITURE REVISED TO SUIT GB 17.10.11



K d paine & associates ltd
architectural & construction consultants
project managers interior designers
Adur Business Centre Little High Street,
Shoreham by Sea, West Sussex, BN43 5EG.
t: +44 (0)1273 467518 f: +44 (0)1273 467520
e-mail: info@kdpaine.co.uk

CLIENT	JD WETHERSPOON PLC		
PROJECT	PUB NO: G041 MONTGOMERY'S TOWER SHREWSBURY		
DRAWING	PROPOSED PAVEMENT PLAN, ELEVATIONS & SITE PLAN		
SCALE	DATE	DRAWN	
AI / 1:500, 1:50	JULY 2011	GB/AKS	
PROJECT No	DRAWING No	REVISION	
6749	03	A	

