


- o ~~Do not scale to ascertain dimensions.~~
- o ~~All dimensions to be verified on site by the Contractor, and the CA informed of any discrepancy.~~
- o This drawing is the copyright of The Edward Finch Partnership Ltd.

AREA 2 HA
SCALE 1:1250

CENTRE COORDINATES: 371642, 293061

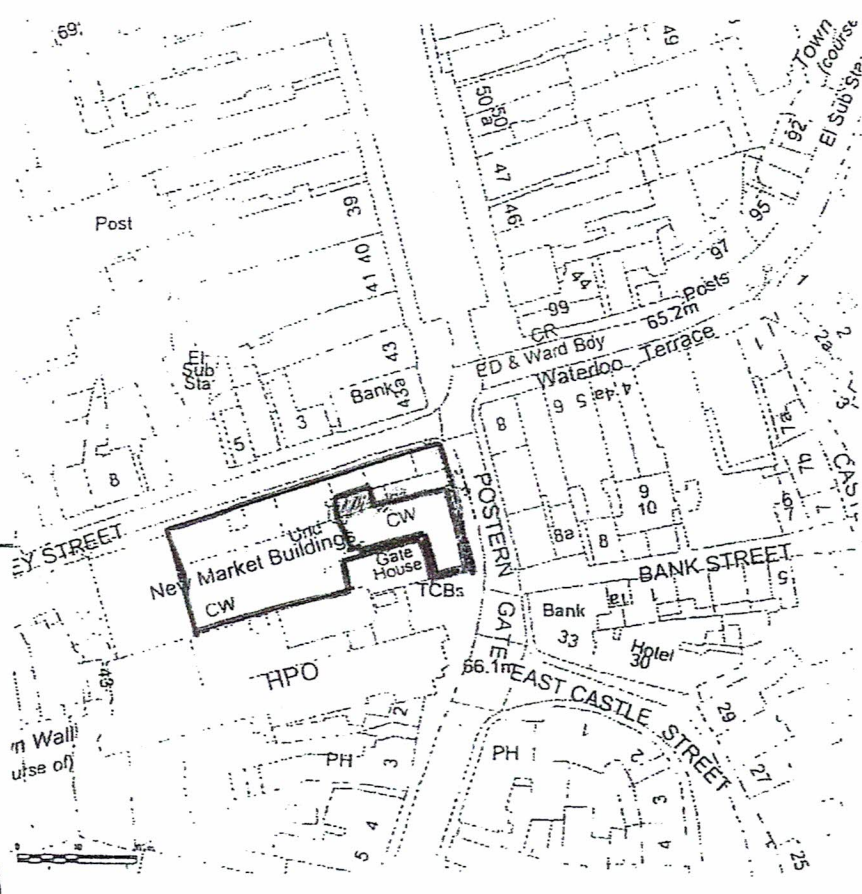


Supplied by Streetwise Maps Ltd
www.streetwise-maps.com
Licence No: 100047474

Palmer 2004

N.S

*James
2004*

SS

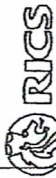

THE EDWARD FINCH PARTNERSHIP
Chartered Building Surveyors - Project Managers

The Edward Finch Partnership
PO Box 618
Shifnal
Telford
TF11 8WX
Telephone: 01952 691777

Client
Mr N Soraya

Project Location

1 Postern Gate, Bridgnorth

Project Description

Proposed Lease Plan

Planning Description

Ground Floor Plan & Site Plan

Scale
1:100
1:1250

Drawn By
NG

Date
02/09

Sheet

01

©
COPYRIGHT

Project No
3116

Drawn By
NG

Date
02/09

Project No
3116



Drawn By
NG

Date
02/09

Sheet
01

Handwritten notes: X, K, K, X, K, X

AREA 2 HA
SCALE 1:1250
CENTRE COORDINATES: 371642, 293061

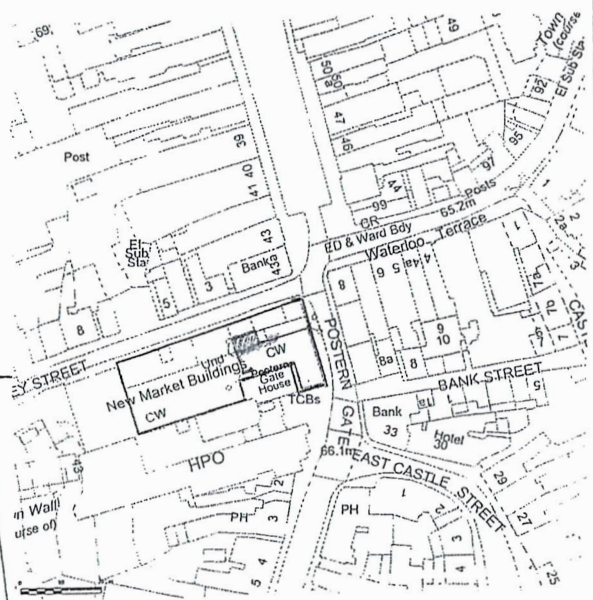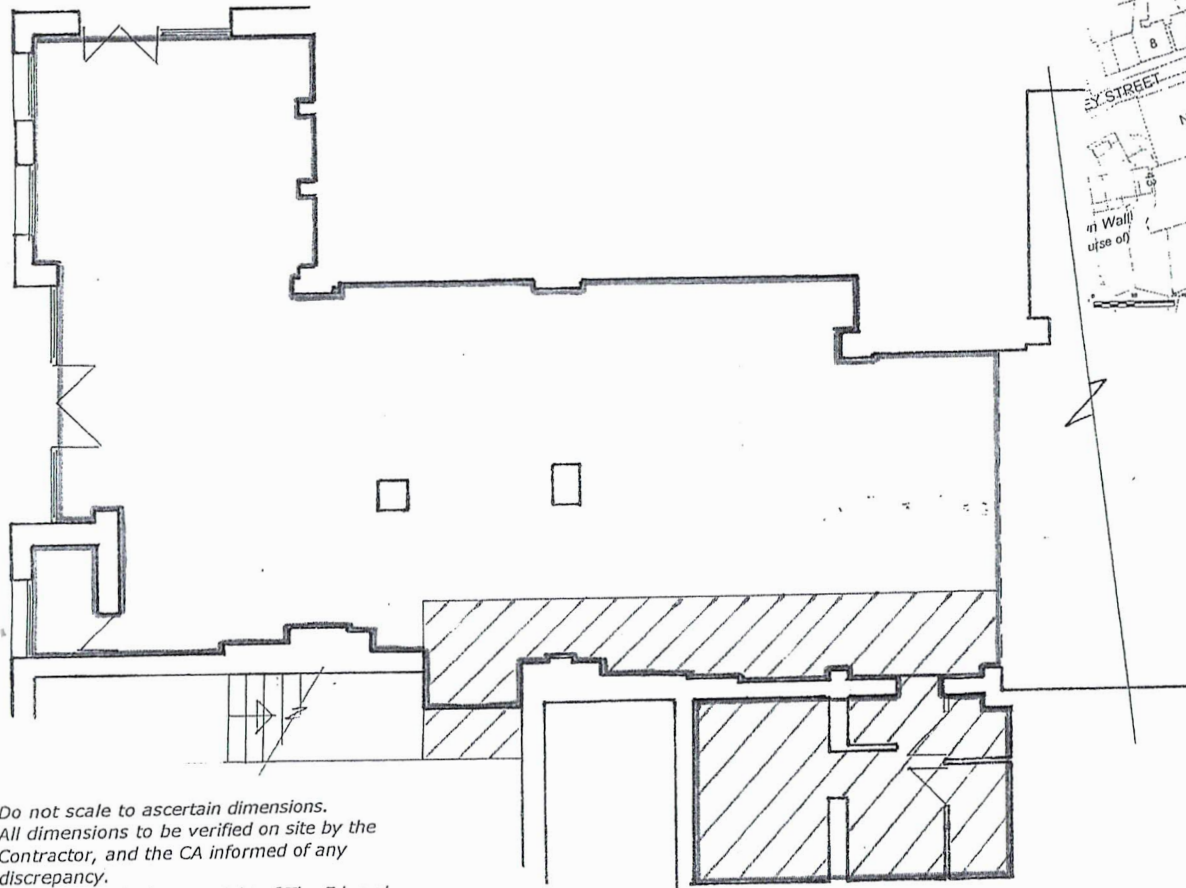

Supplied by Streetwise Maps Ltd
www.streetwise-maps.com
Licence No: 100047474

- Do not scale to ascertain dimensions.
- All dimensions to be verified on site by the Contractor, and the CA informed of any discrepancy.
- This drawing is the copyright of The Edward Finch Partnership Ltd.

	THE EDWARD FINCH PARTNERSHIP Chartered Building Surveyors - Project Managers	Mr N Soraya		Ground Floor Plan & Site Plan	
		Project Location 1 Postern Gate, Bridgnorth	Scale 1:100 1:1250	Drawn By MG	Checked
Project Description Proposed Lease Plan		Project No. 3116	Copyright © copyright	Drawing No. 01	Revision