


19765

**BRIDGNORTH DISTRICT COUNCIL,
WESTGATE,
BRIDGNORTH,
SALOP WV16 5AA**


SECURITY
SHOP FRONT WINDOWS FITTED WITH INTERNAL SECURITY GRILLS
SECURITY ALARM SYSTEM CONNECTED TO 'REDCARE'
SECURITY CAMERA FITTED

KEY:

— LICENCED AREA AND LIQUOR STORE

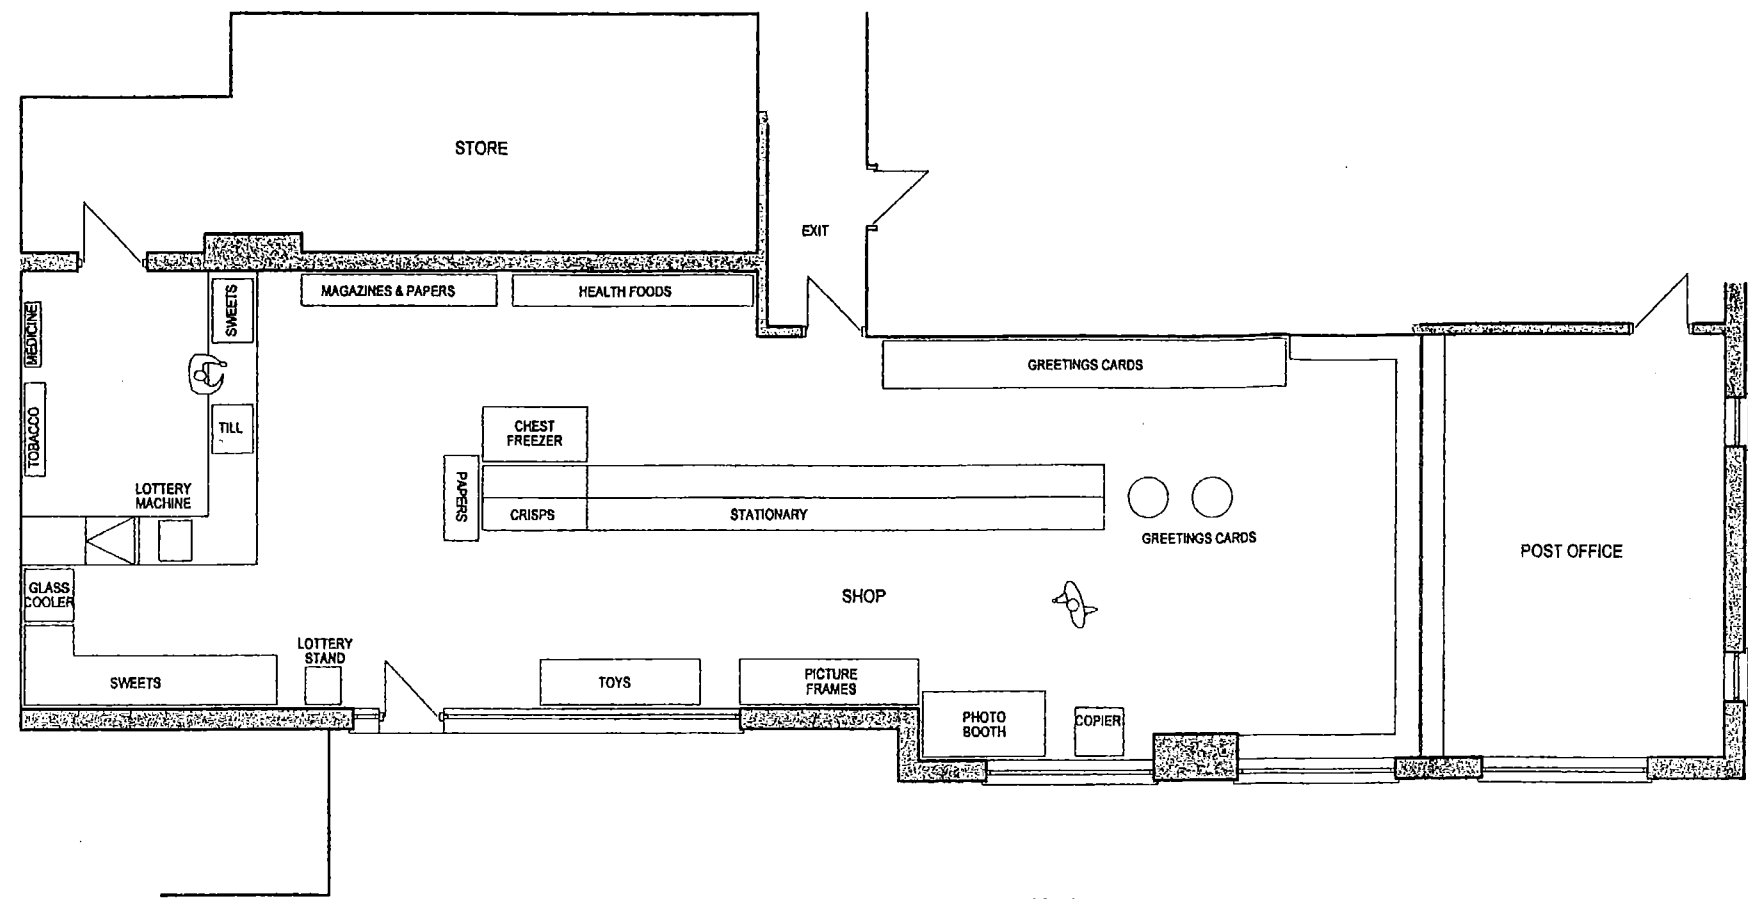

Extg. Plan
Scale 1:100

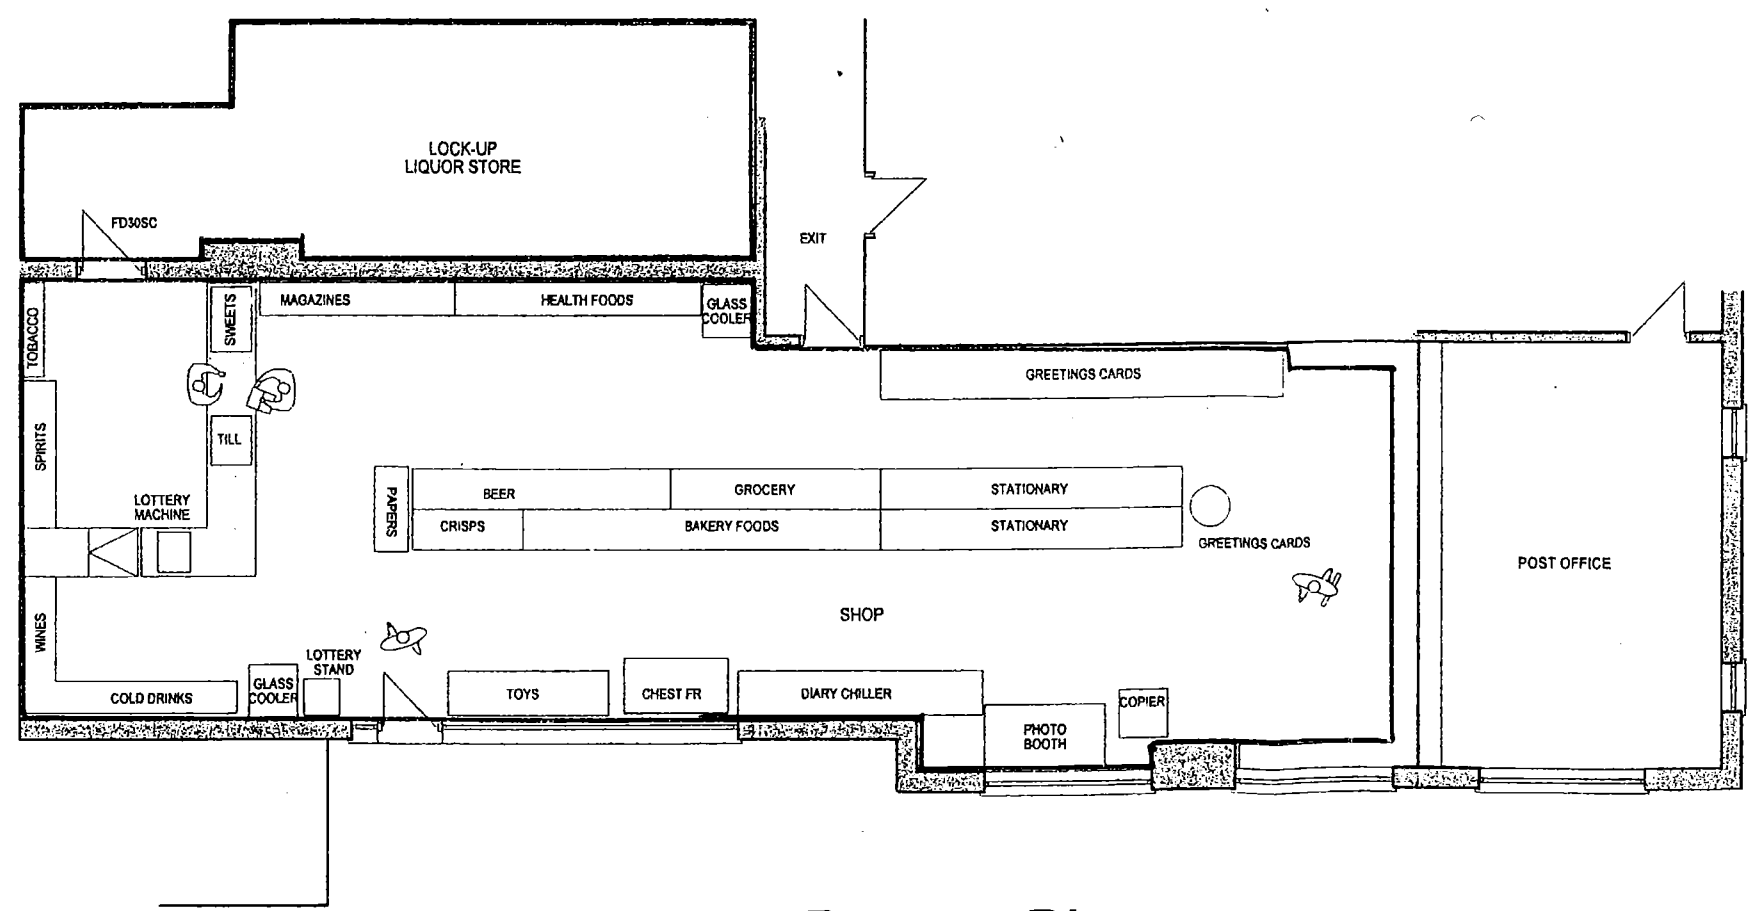

Prop. Plan
Scale 1:100

Client Mr. Nirwal Sandhu
31-33 Station Road
Albrighton
WV7 3QH

Drawing Title
RETAIL DISPLAY OF WINES, BEERS AND SPIRITS

Drg.No: 77/03 Date: 03/11/2003 Drawn: JCB

JK Kalsi
Building Designs & Technical Services
2 Coalway Road
Penn
Wolverhampton
WV3 7LR
Tel/Fax: 01902-620330
E-mail: jkkalsi@blueyonder.co.uk