


File name \\UK.WSPGROUP.COM\CENTRAL DATA\PROJECTS\70080198 - SA7-120 - FRODESLEY LANE CULVERT DESIGN\03 WIP\03 DRAWINGS\70080198-C-006 PROPOSED DIVERSION ROUTE.DWG

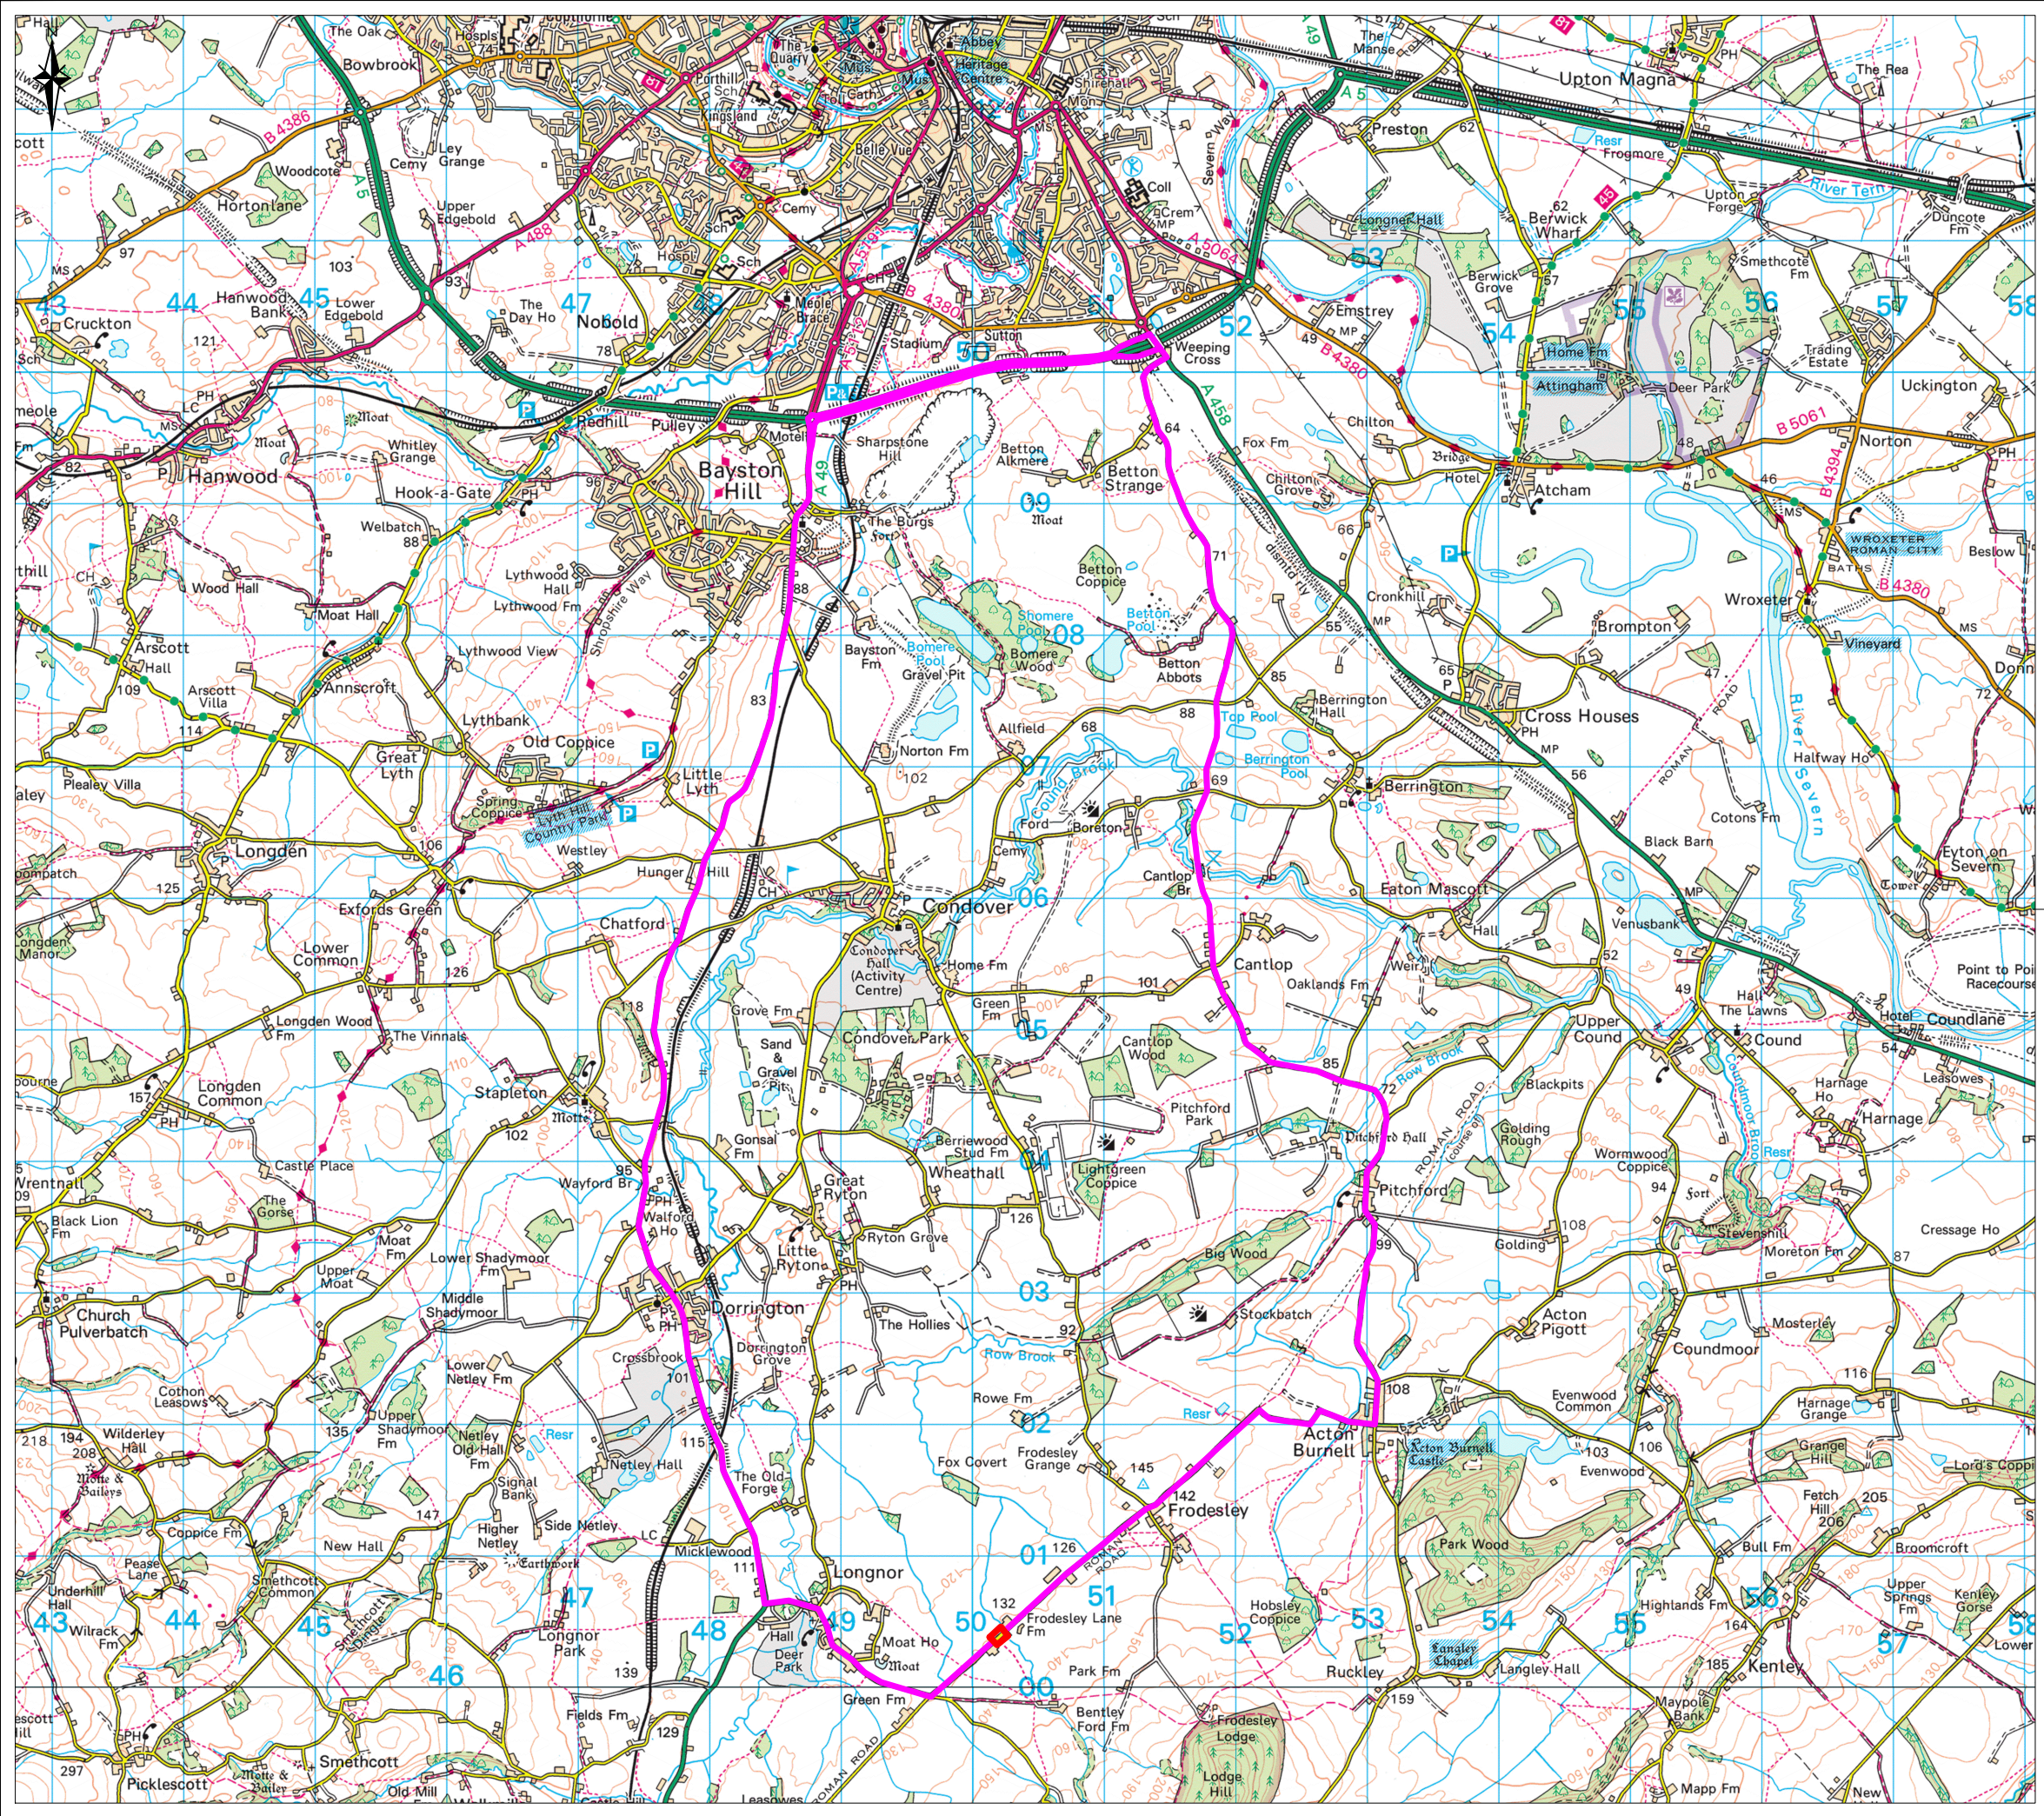

DO NOT SCALE

© Crown copyright and database rights 2023 OS 100049049.
 You are permitted to use this data solely to enable you to respond to, or interact with, the organisation that provided you with the data. You are not permitted to copy, sub-licence, distribute or sell any of this data to third parties in any form.

- Proposed diversion route
- Site Boundary

P02	31/08/23	DH	PERMIT UPDATE	JH	IS
P01	08/05/23	HO	REV A	JH	IS
REV	DATE	BY	DESCRIPTION	CHK	APP

DRAWING STATUS: **S2 - FOR INFORMATION**



2nd Floor Shirehall, Abbey Foregate, Shrewsbury, SY2 6ND, UK
 T+ 44 (0) 1743 501 060
 wsp.com

CLIENT:

ARCHITECT:

PROJECT: **Frodesley Lane Culvert Design**

TITLE: **Diversion Route**

SCALE @ A3: 1:50,000	CHECKED: J.Hughes	APPROVED: I.Simpson
-------------------------	----------------------	------------------------

PROJECT No: 70080198	DESIGNED: H.Owen	DRAWN: H.Owen	DATE: May 2023
-------------------------	---------------------	------------------	-------------------

DRAWING No: 70080198-C-006	REV: P02
-------------------------------	-------------

© WSP UK Ltd