



File name: \\UK\WSP\GROUP\COM\CENTRAL DATA\PROJECTS\70089594 - B3329 CRESSAGE BRIDGE - PRELIMINARY DESIGN AND INVESTIGATION\03 WIP\03 DRAWINGS\CONSTRUCTION\70089594-B3329-12-14-51.dwg, by: Humphries, David

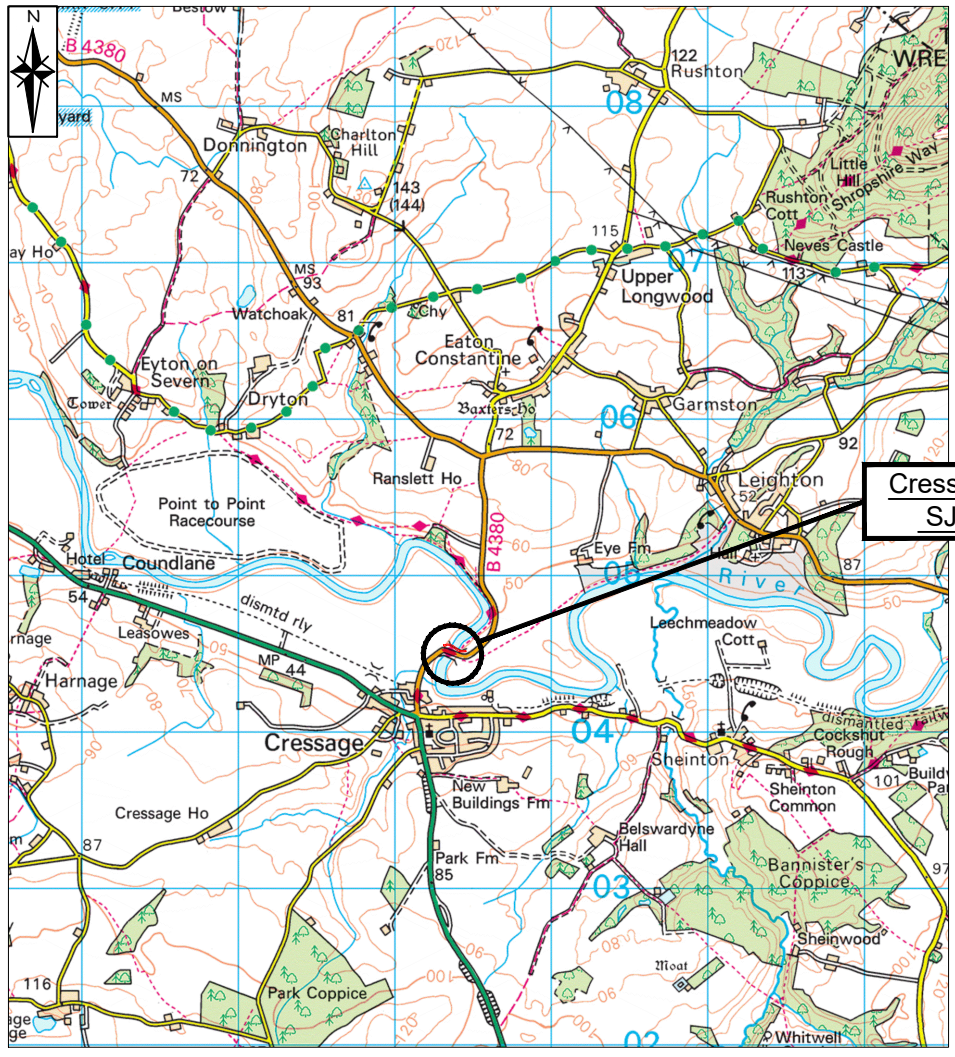

Scale 1:50000

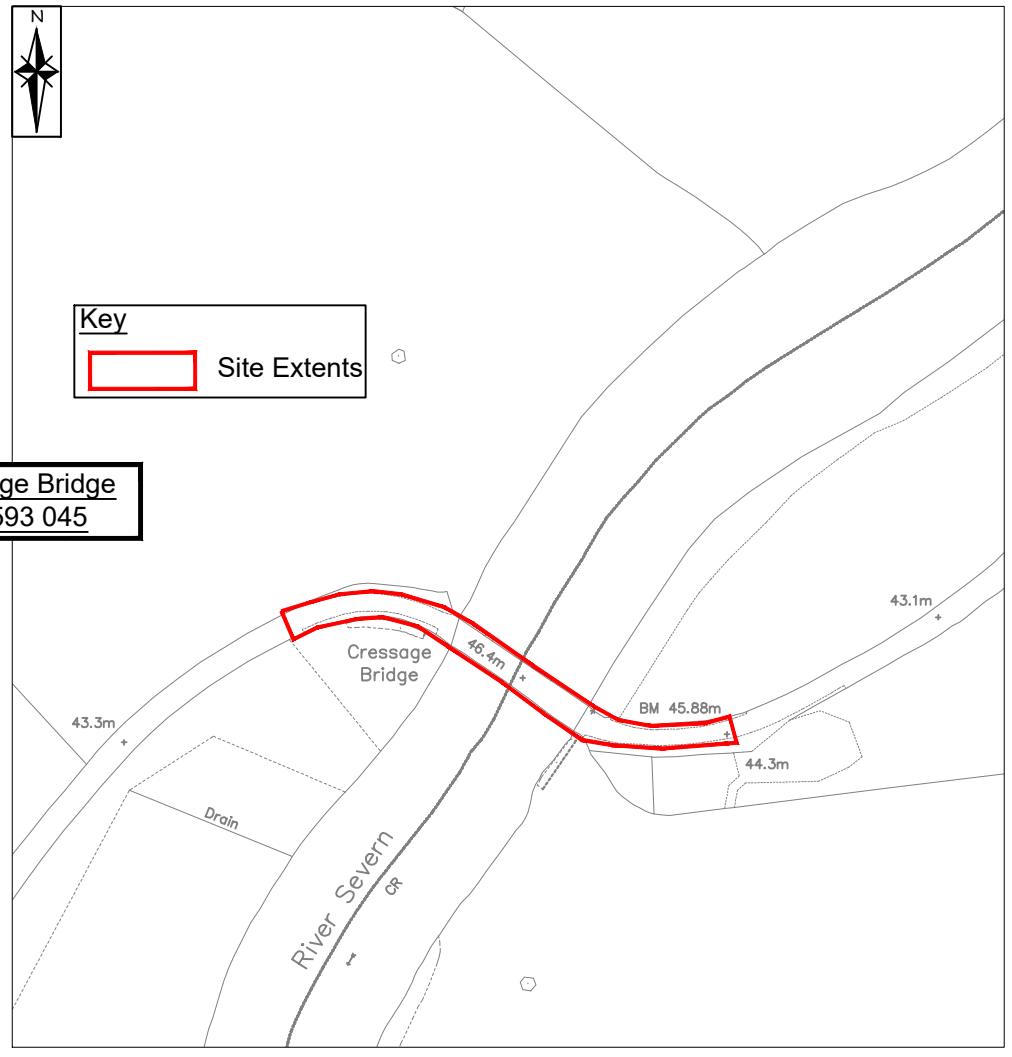

Scale 1:2500

**Cressage Bridge**  
SJ 593 045

**Key**  
[Red Line] Site Extents

© Crown copyright and database rights 2023 OS 100049049.  
You are permitted to use this data solely to enable you to respond to, or interact with, the organisation that provided you with the data. You are not permitted to copy, sub-licence, distribute or sell any of this data to third parties in any form.

DRAWING STATUS: **S2 - FOR INFORMATION**

2nd Floor Shirehall  
Abbey Foregate  
Shrewsbury  
SY2 6ND, UK

T+ 44 (0) 1743 501060  
wsp.com

CLIENT:

ARCHITECT: N/A

PROJECT: **B3329 - Cressage Bridge Repairs**

TITLE: **Location Plan**

SCALE @ A4: As Shown	CHECKED: J. Hughes	APPROVED: I. Simpson	
PROJECT No: 70089594	DESIGNED: D. Humphries	DRAWN: D. Humphries	DATE: May 2023
DRAWING No: 70089594-B3329 -WSP-GEN-AS-DR-CB-101			REV: -
© WSP UK Ltd			