
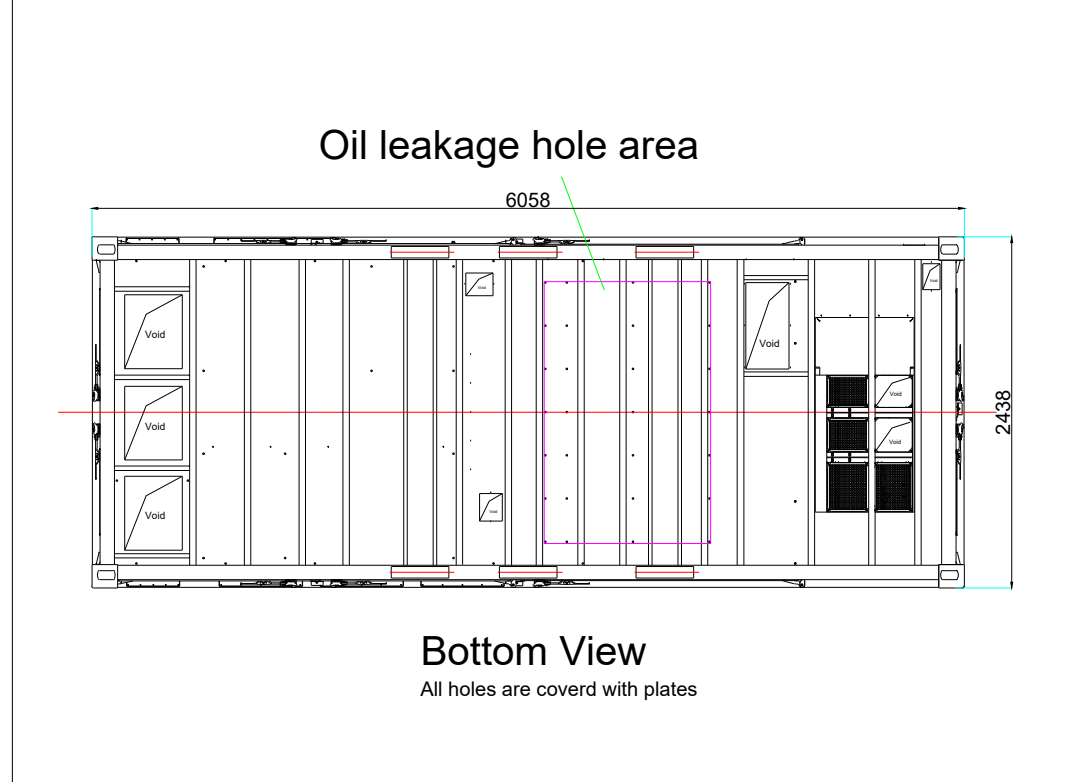


TECHNICAL DETAILS MV POWER STATION
SCALE 1:50



FRONT VIEW - SCALE 1: 50

BOTTOM VIEW - SCALE 1: 50

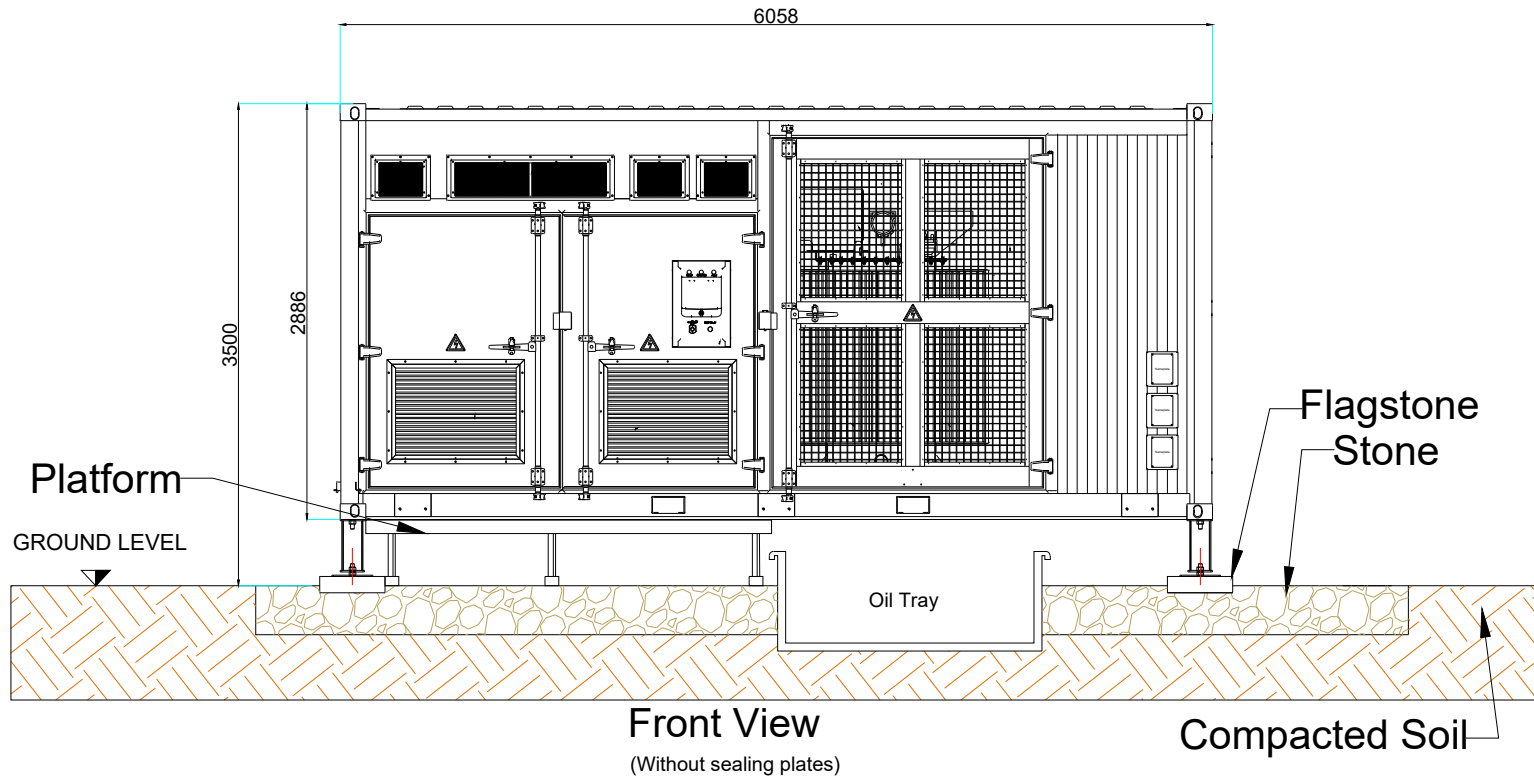

TOP VIEW - SCALE 1: 50

SIDE VIEWS - SCALE 1: 50

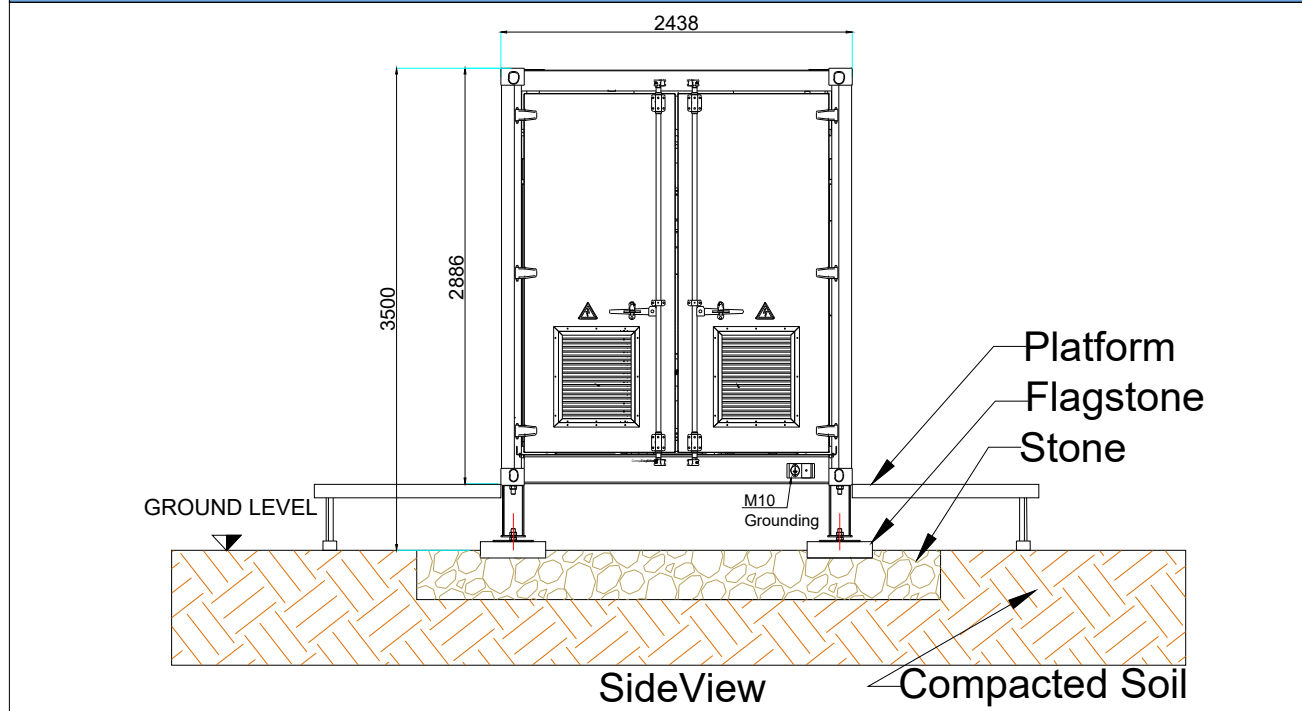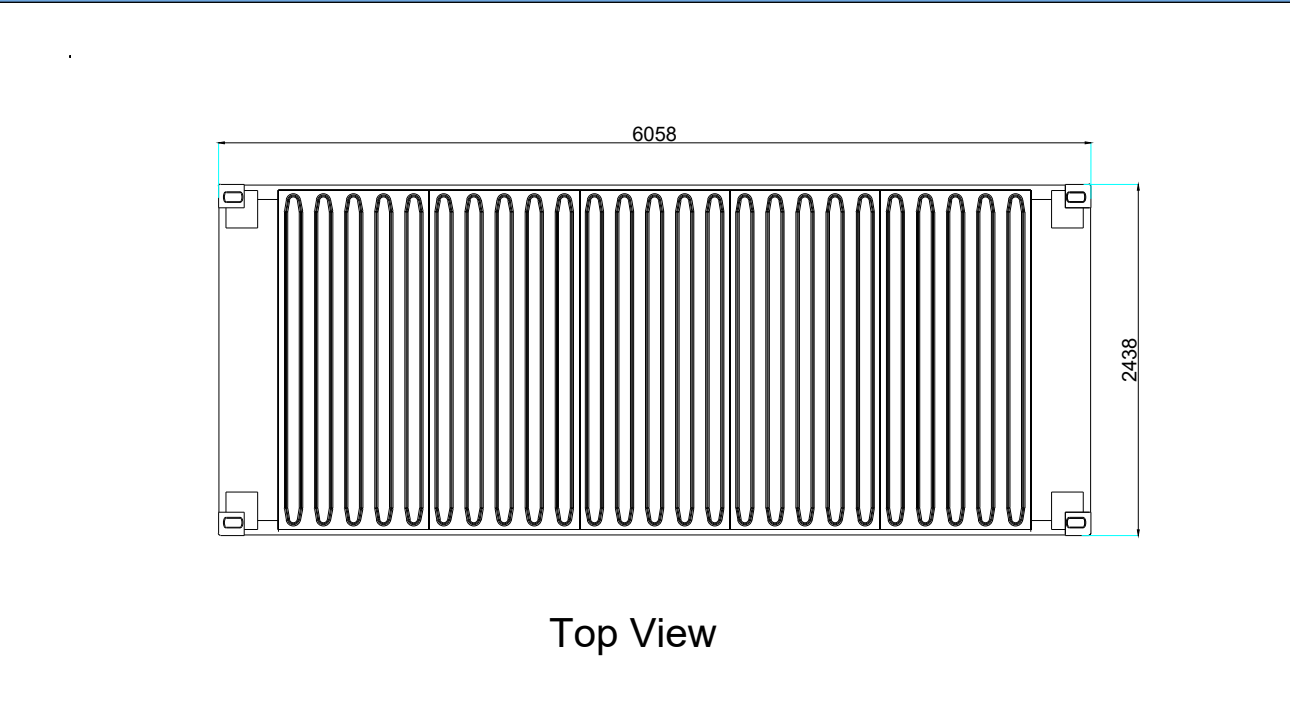

* All dimensions shown are in millimeters and are approximate *

A3 - (420 x 297) mm

R0	SB	JR	JR	First Draft	04.04.2022
REV	DRAWN	REVIEWED	APPROVED	CHANGE	DATE

GreenEnco
3 Allington Road,
Harrow, HA2 6AJ.
www.greenenco.co.uk

DRAWING TITLE:
TECHNICAL DETAILS - MV POWER STATION
PROJECT NAME & ADDRESS:
Berrington Solar Project

DRAWING NUMBER:
PL.005
CUSTOMER:
ecenergy
Powering renewables.

APPROVAL STAMP:
STATUS:
PLANNING

SCALE:
1:50
FORMAT:
DIN A3
SHEET:
1/1