



# TECHNICAL DETAILS - MOUNTING STRUCTURE

1P x 30 Single Axis Tracker Mounting Structure  
Scale 1:150

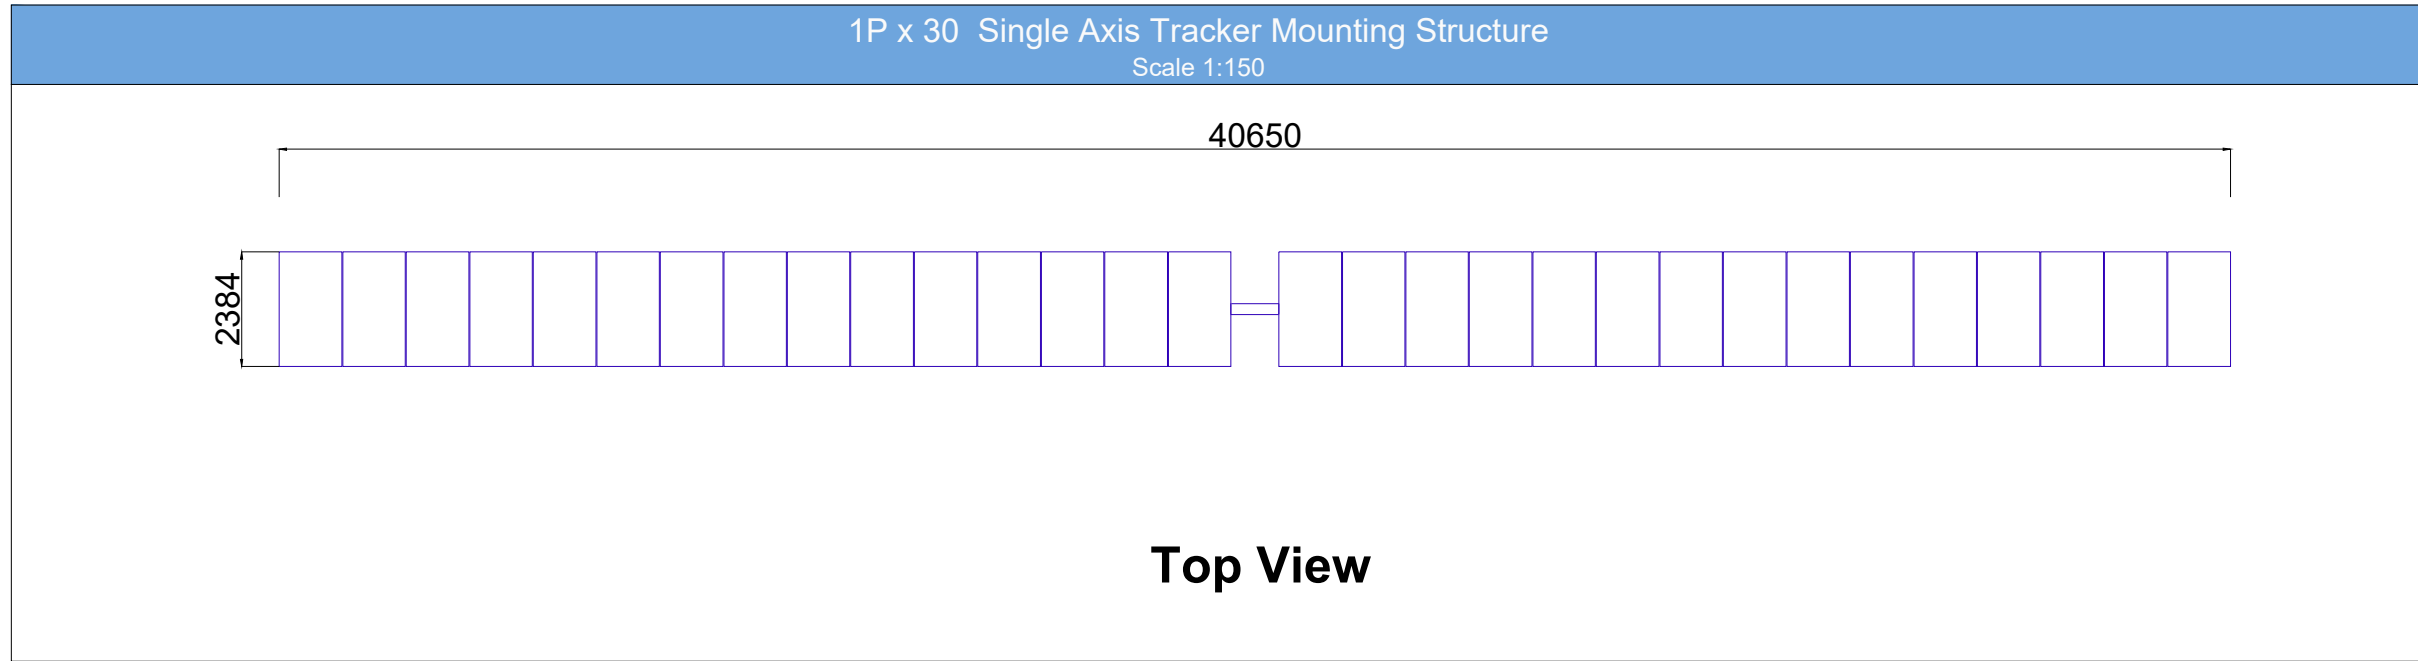


Top View

1P x 30 Single Axis Tracker Mounting Structure  
Scale 1:150

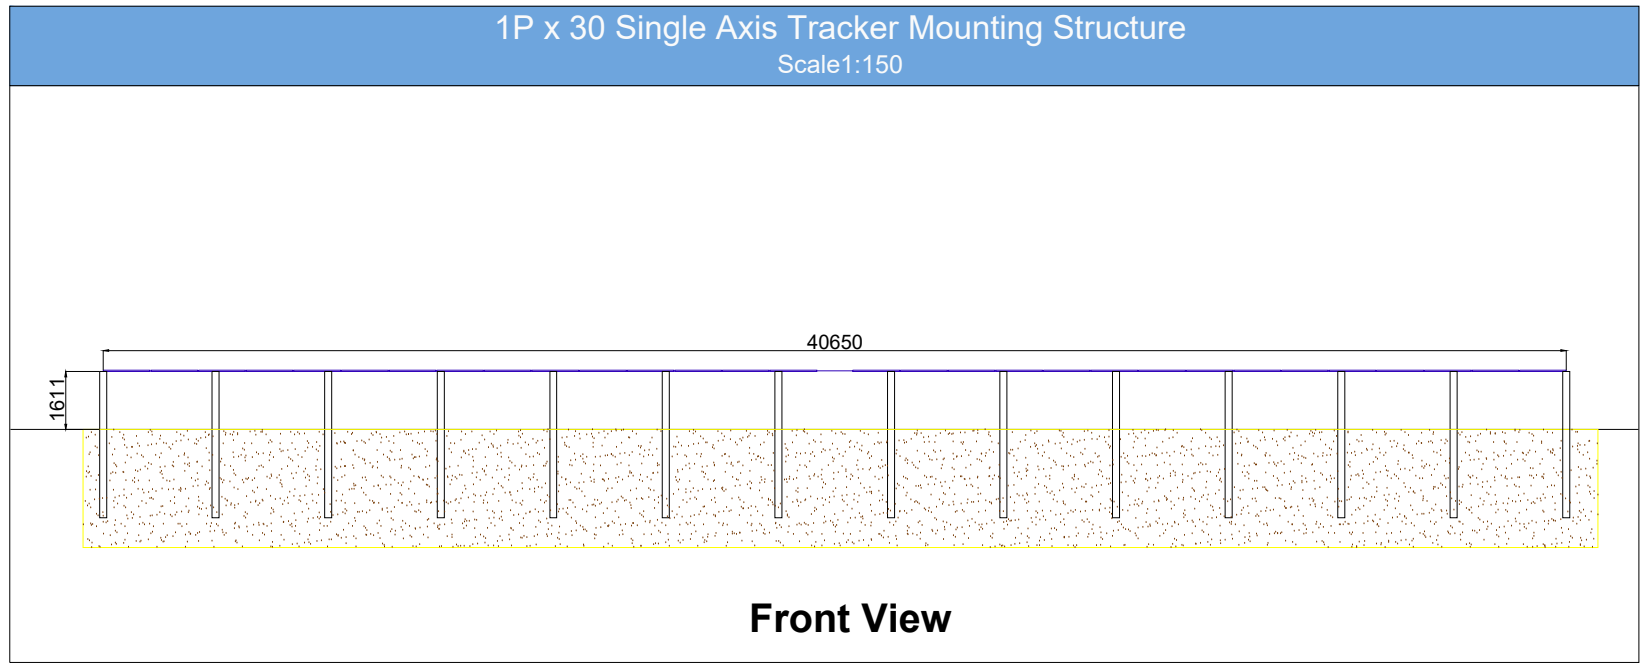

Front View

1P x 30 Single Axis Tracker Mounting Structure  
Scale 1:75

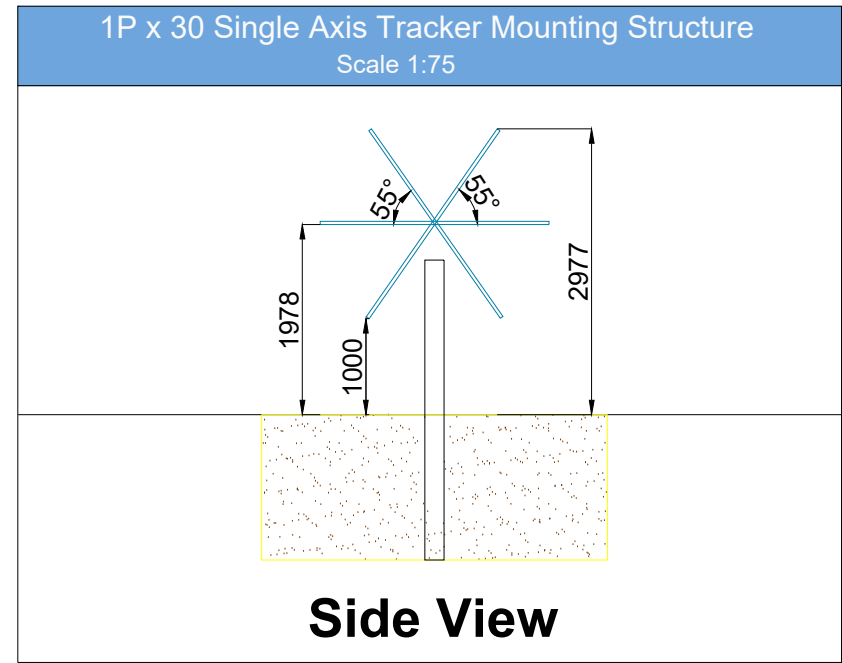

Side View

\* All dimensions shown are in millimeters and are approximate \*

A3 - (420 x 297) mm

REV	DRAWN	REVIEWED	APPROVED	CHANGE	DATE
R0	SB	JR	JR	First Draft	04.04.2022

**GreenEnco**  
3 Allington Road,  
Harrow, HA2 6AJ.  
www.greenenco.co.uk

DRAWING TITLE: TECHNICAL DETAILS - MOUNTING STRUCTURE (Tracker)	DRAWING NUMBER: PL.001	APPROVAL STAMP:	SCALE: 1:150,1:75
PROJECT NAME & ADDRESS: Berrington Solar Project	CUSTOMER: <b>ecenergy</b> Powering renewables.	STATUS: PLANNING	FORMAT: DIN A3
			SHEET: 1/1