


LOG 376

3

A

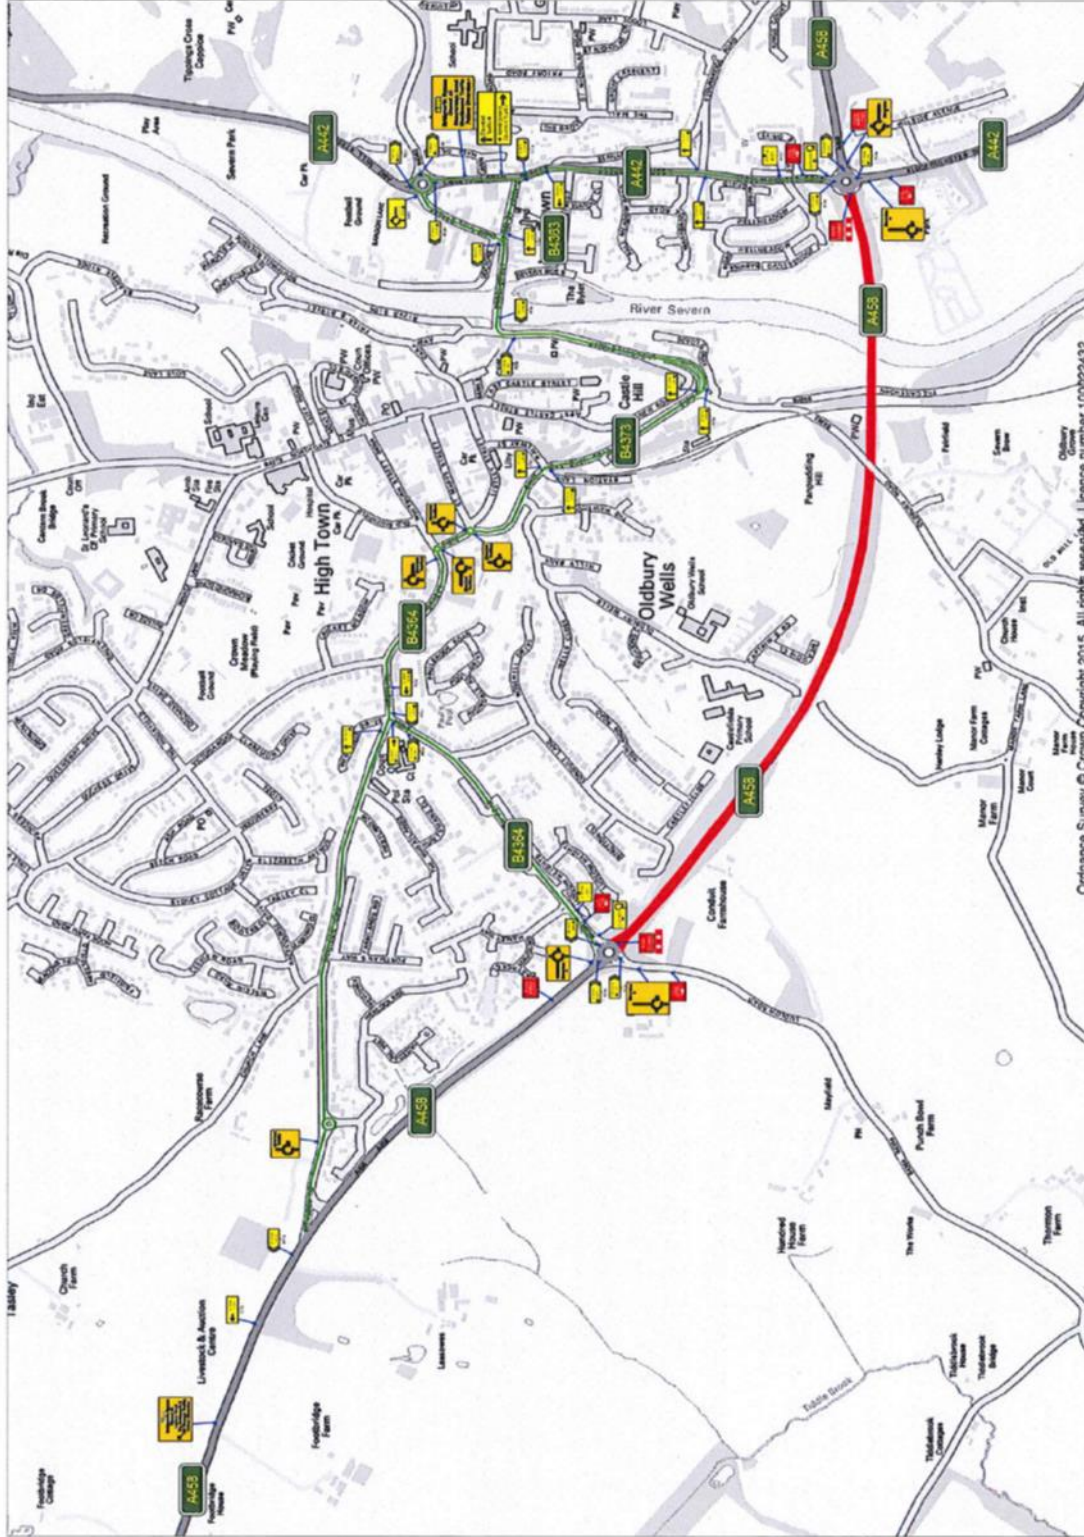

This drawing depicts  
 NIGHT closures only  
 for day closures refer  
 to drawing  
 TFX IMC 1139 001a

Project Number	TFX MC1139 001
Scale	1:1
Author	...
Check	...
Date	...
Revision	...
Drawn	...
Scale	...
Sheet	...
Total	...

**mouchel** *ji*  
 building great relationships

WORKING IN PARTNERSHIP WITH

**traffix**

OLD ARDEN INDUSTRIES  
 COUNTRY ROAD  
 SOUHL  
 WYLL  
 TEL: 0800 819 001  
 FAX: 0121 643 0488

Client	...
Project	...
Location	...
Contract	...
Drawn	...
Scale	...
Sheet	...
Total	...

Ordnance Survey © Crown Copyright 2015. All rights reserved. Licence number 100029432

14  
13

2/5/11/12



Log No 376


24 hr Closure Diversion

FOR 25TH OCTOBER 0600 TO 26TH OCTOBER 0600

376/

(A)

B

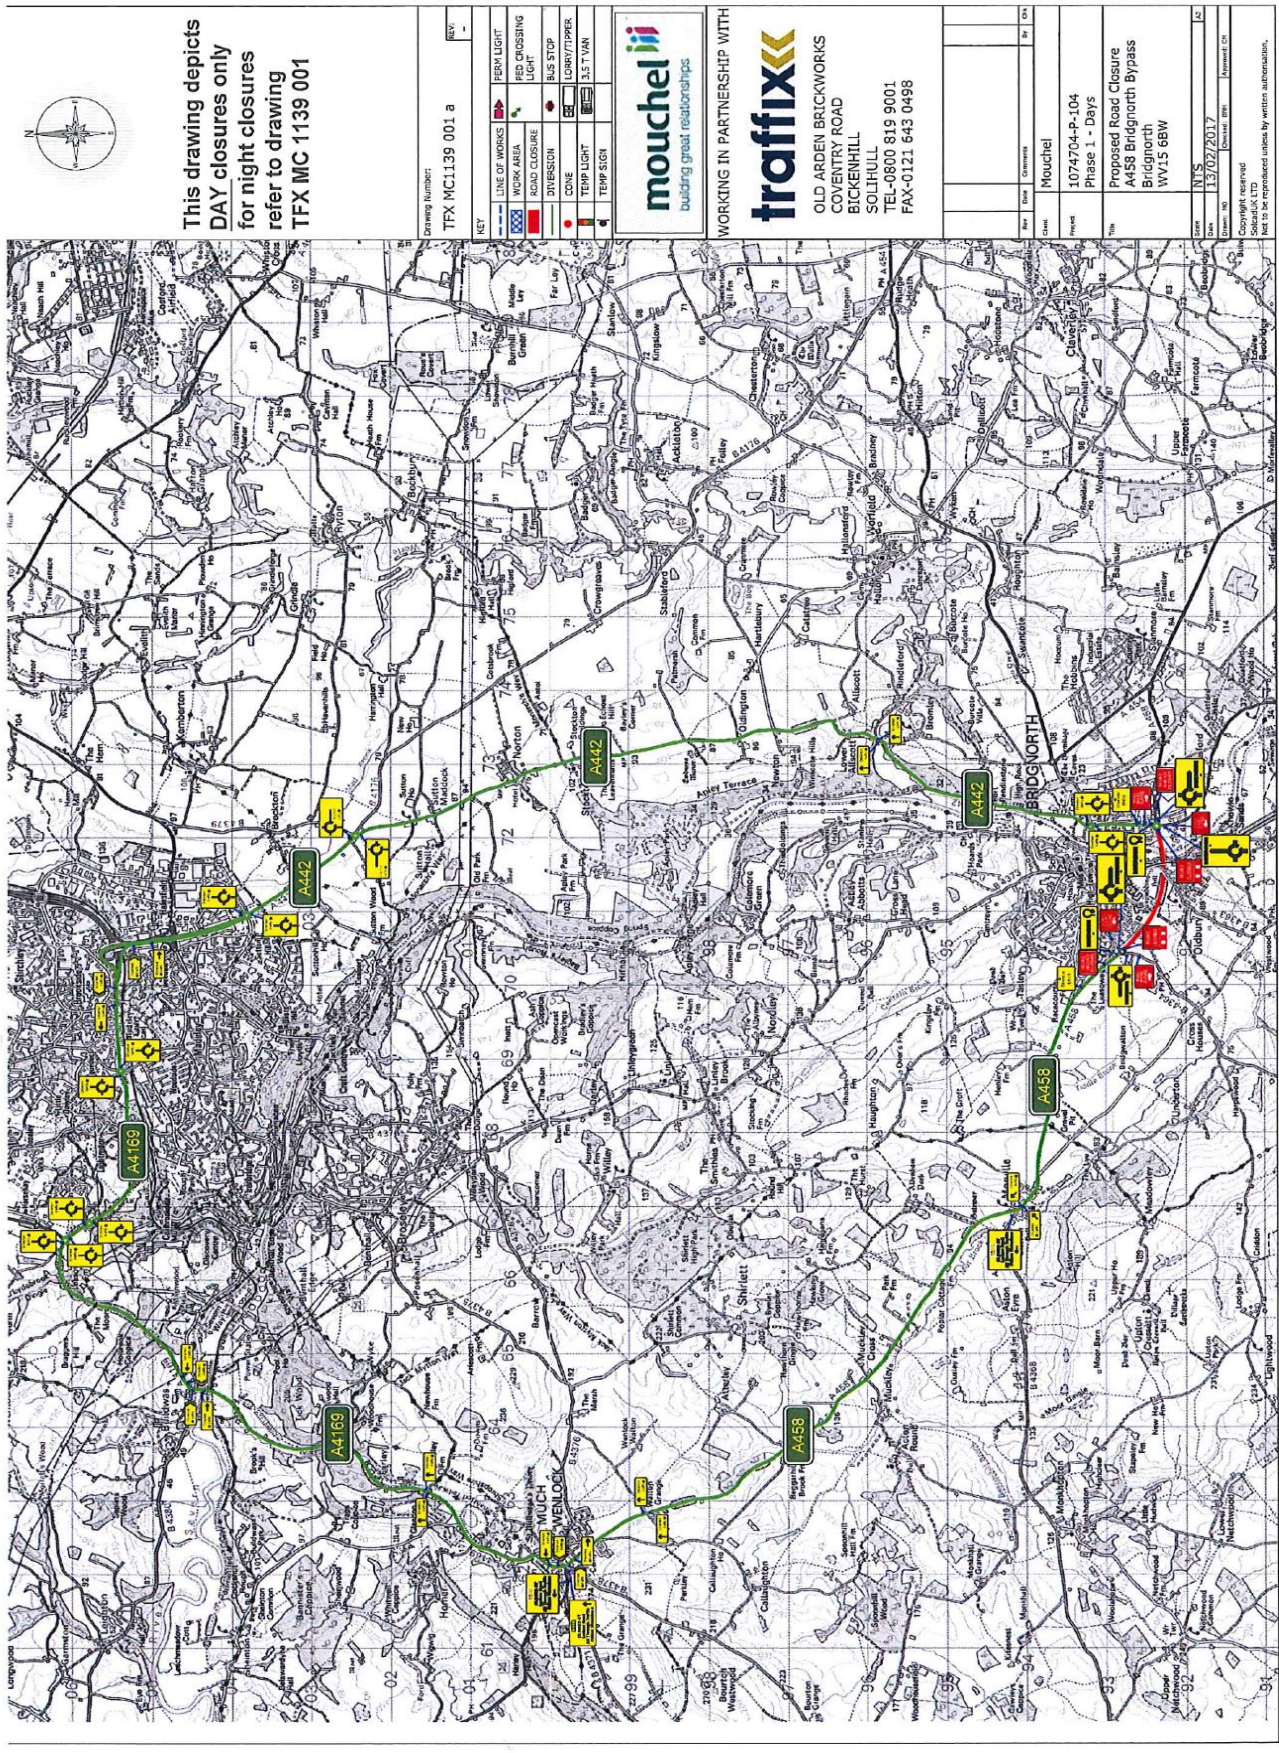

This drawing depicts  
**DAY** closures only  
 for night closures  
 refer to drawing  
 TFX MC 1139 001

Drawing Number: TFX MC1139 001: a

KEY	LINE OF WORKS	HELM LIGHT
	WORK AREA	WORK CROSSING
	ROAD CLOSURE	NO STOP
	DIVERSION	BUS STOP
	CONE	LORRY/TIPPER
	TEMP LIGHT	3.5 T.VAN
	TEMP SIGN	

**mouchel**  
 building great relationships

WORKING IN PARTNERSHIP WITH

**traffix**

OLD ARDEN BRICKWORKS  
 COVENTRY ROAD  
 BICKENHILL  
 SOLIHULL  
 TEL-0800 819 9001  
 FAX-0121 643 0498

Class	Date	Comments	By	DS
Mouchel				
Project	1074704-P-104			
Phase	Phase 1 - Days			
Title	Proposed Road Closure A458 Bridgnorth Bypass Bridgnorth WV15 6BW			
Issue	N/S			
Date	13/02/2017			
Drawn By	[Name]			
Checked By	[Name]			
Approved By	[Name]			

Copyright reserved  
 Soletrak Ltd  
 Not to be reproduced unless by written authorization.