


APPENDIX 1

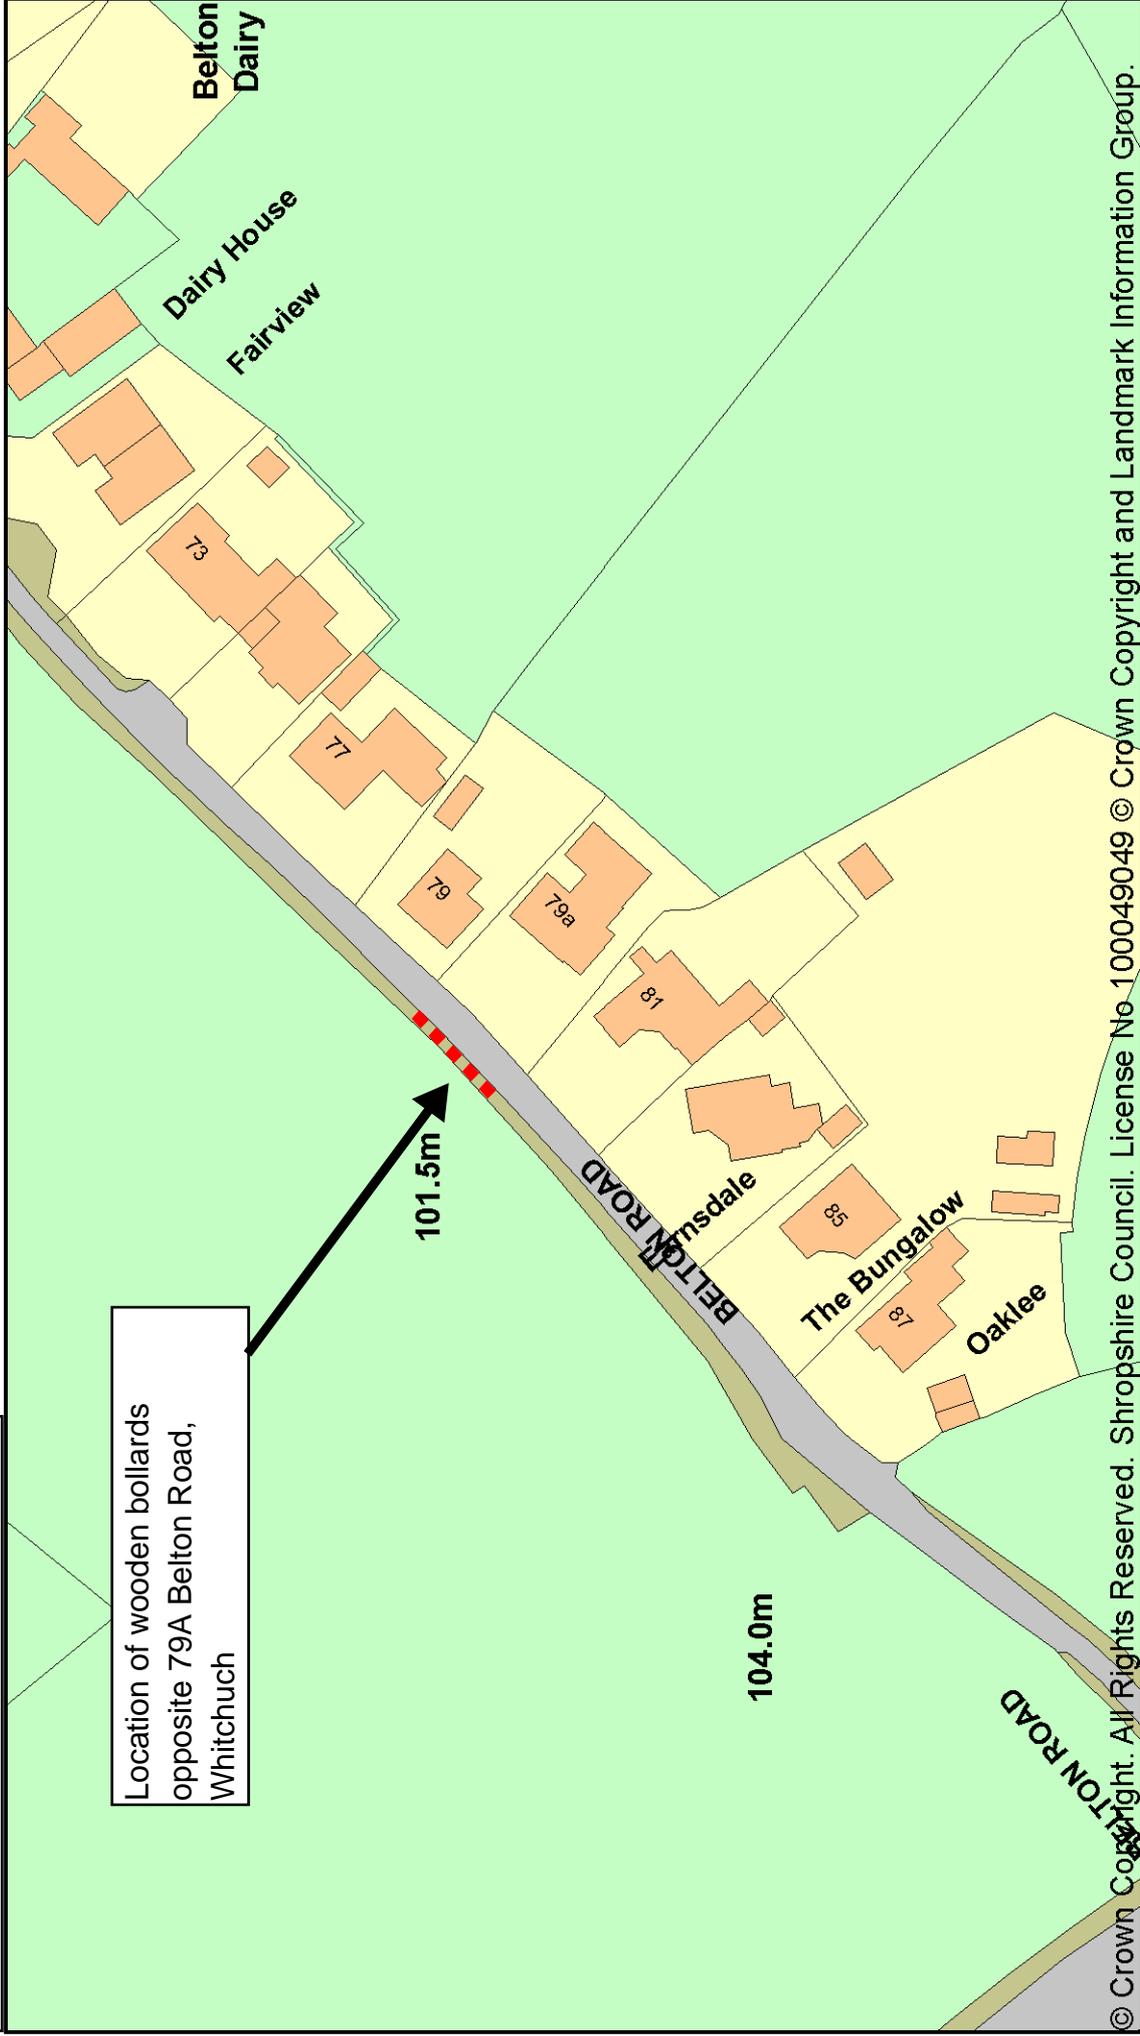

© Crown Copyright. All Rights Reserved. Shropshire Council. License No 100049049 © Crown Copyright and Landmark Information Group.



Scale 1:1000

27/08/2009