
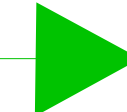
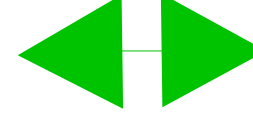

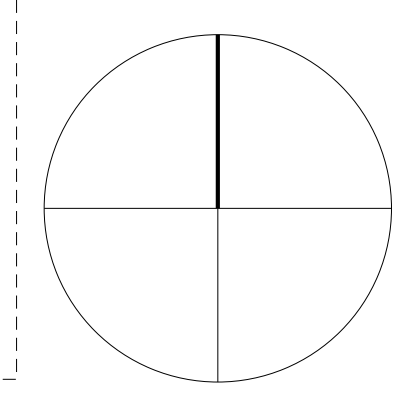
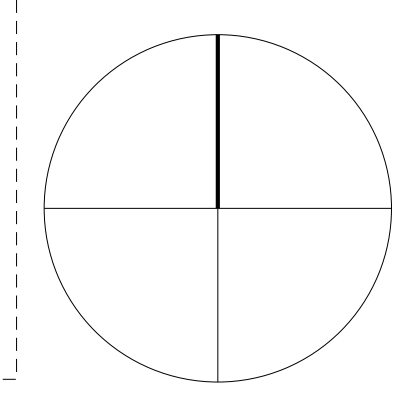
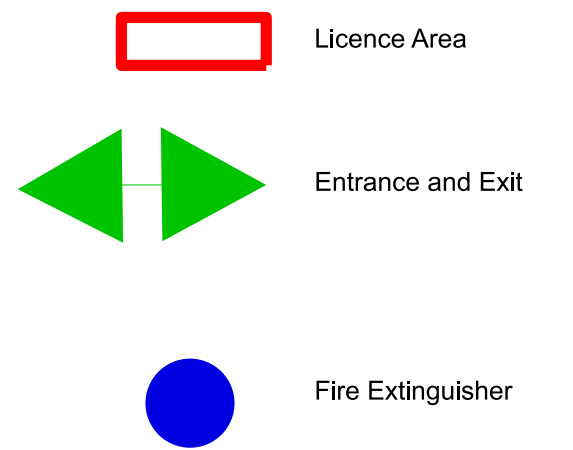
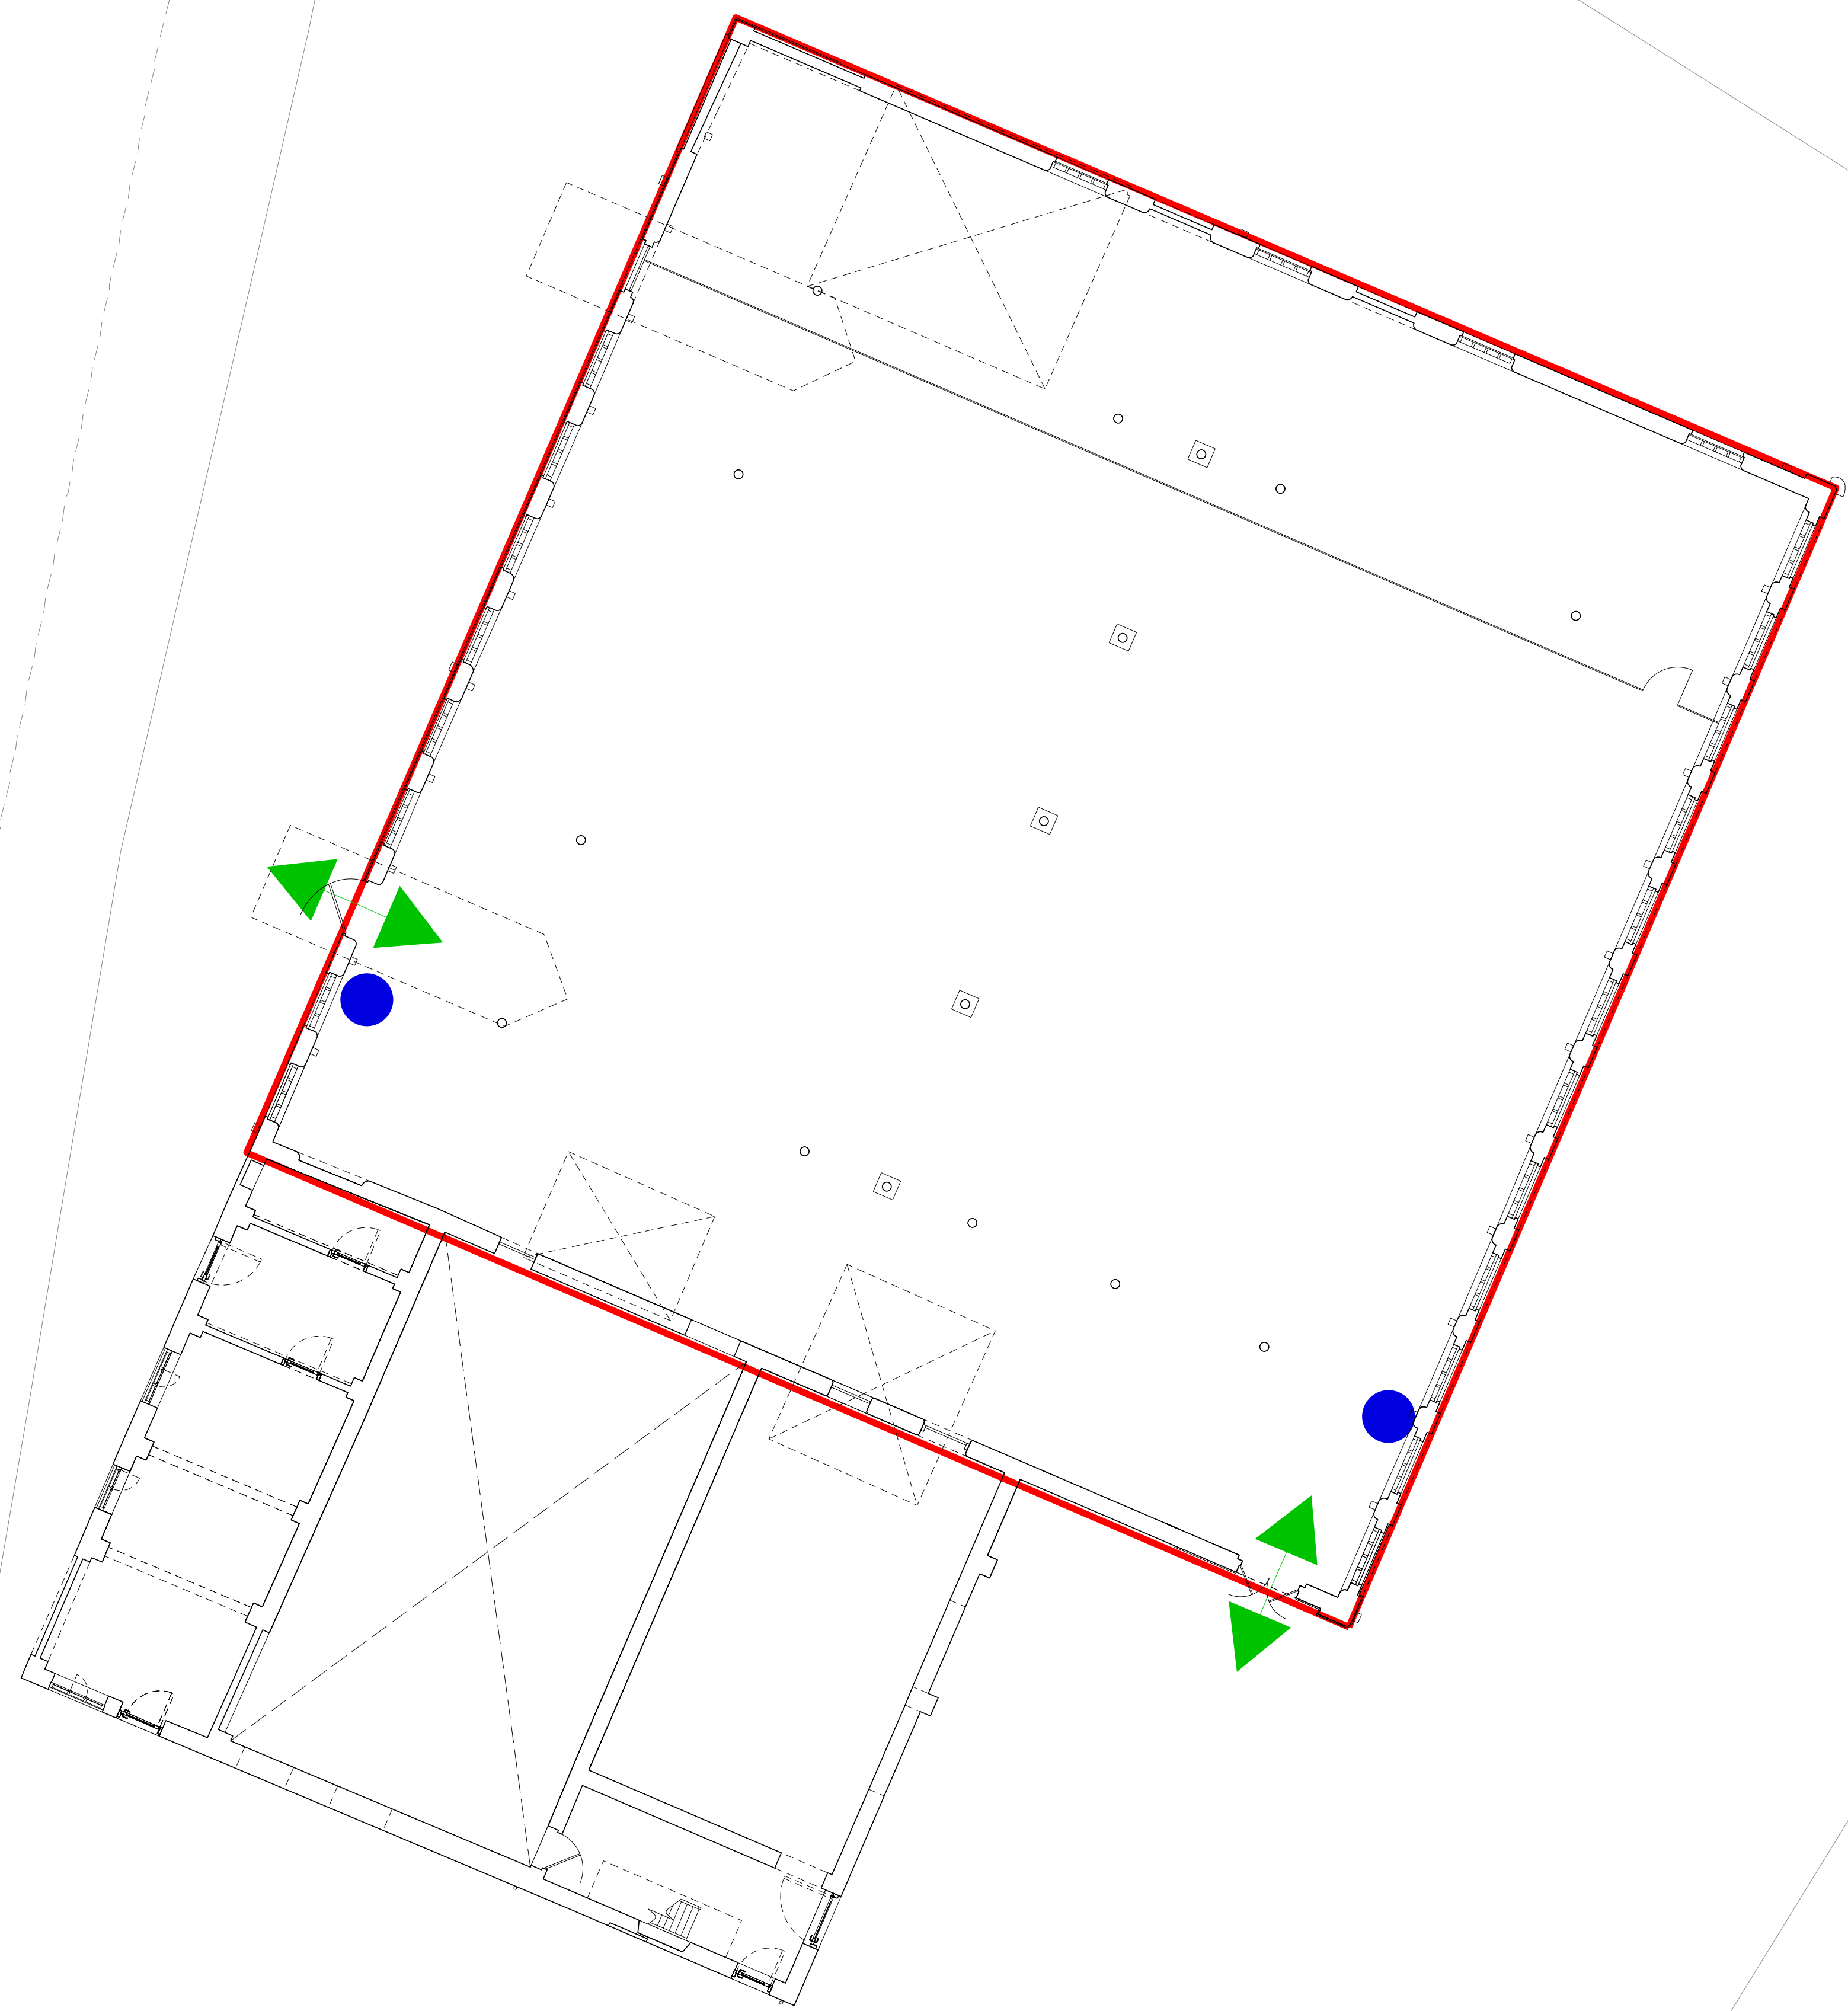
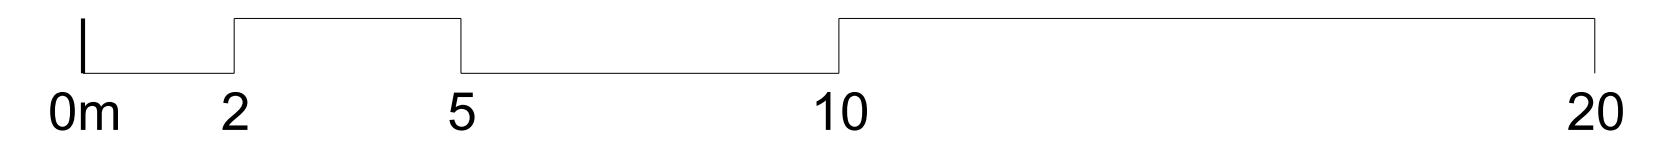


-  Licence Area
-  Exit
-  Entrance and Exit
-  Fire Extinguisher



FelldenCleggBradleyStudios
LLP
Bath Brewery
Toll Bridge Road
Bath BA1 7DE
t 01225 852545
f 01225 852528
e bath@fcbstudios.com

Amendment	Date
SHREWSBURY FLAXMILL MALTINGS PHASE 3	Job/Drawing No 1821-3/SK/220729/02
THE MILL EXPERIENCE LICENCE PLAN	Scale 1:100 (1:200 @ A3) Date July 2022 Drawn
Do not scale	All dimensions to be checked on site
Original printed at A1	



FeldenCleggBradleyStudios
 LLP
 Bath Brewery
 Toll Bridge Road
 Bath BA1 7DE
 t 01225 852545
 f 01225 852528
 e bath@fcbstudios.com

Amendment	Date
SHREWSBURY FLAXMILL MALTINGS PHASE 3 DYE HOUSE LICENCE PLAN	Job/Drawing No 1821-3/SK/220729/03 Amendment Scale 1:100 (1:200 @ A3) Date July 2022 Drawn
Do not scale	All dimensions to be checked on site
Original printed at A1	