


IMPORTANT NOTE: INDICATIVE DRAWING ONLY  
BASED OFF OS DATA

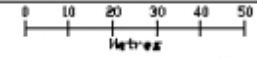



LUDLOW RUGBY FOOT BALL CLUB  
ADDRESS: The Linney, Ludlow, SY8 1EE

SITE PLAN

SCALE - 1:500 @ A1



Designated Smoking Area after 11pm

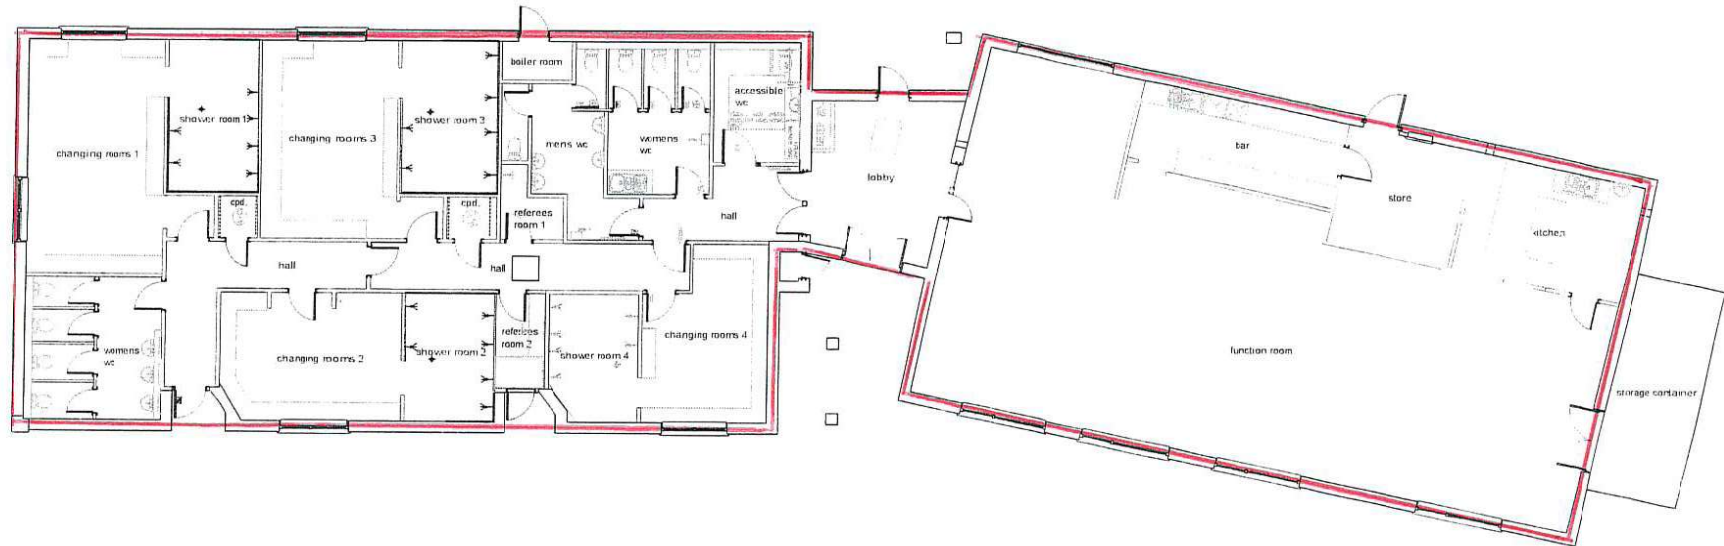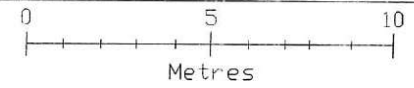

LUDLOW RUGBY FOOT BALL CLUB  
ADDRESS: The Linney, Ludlow, SY8 1EE

GROUND FLOOR PLAN

SCALE - 1:100 @ A2