


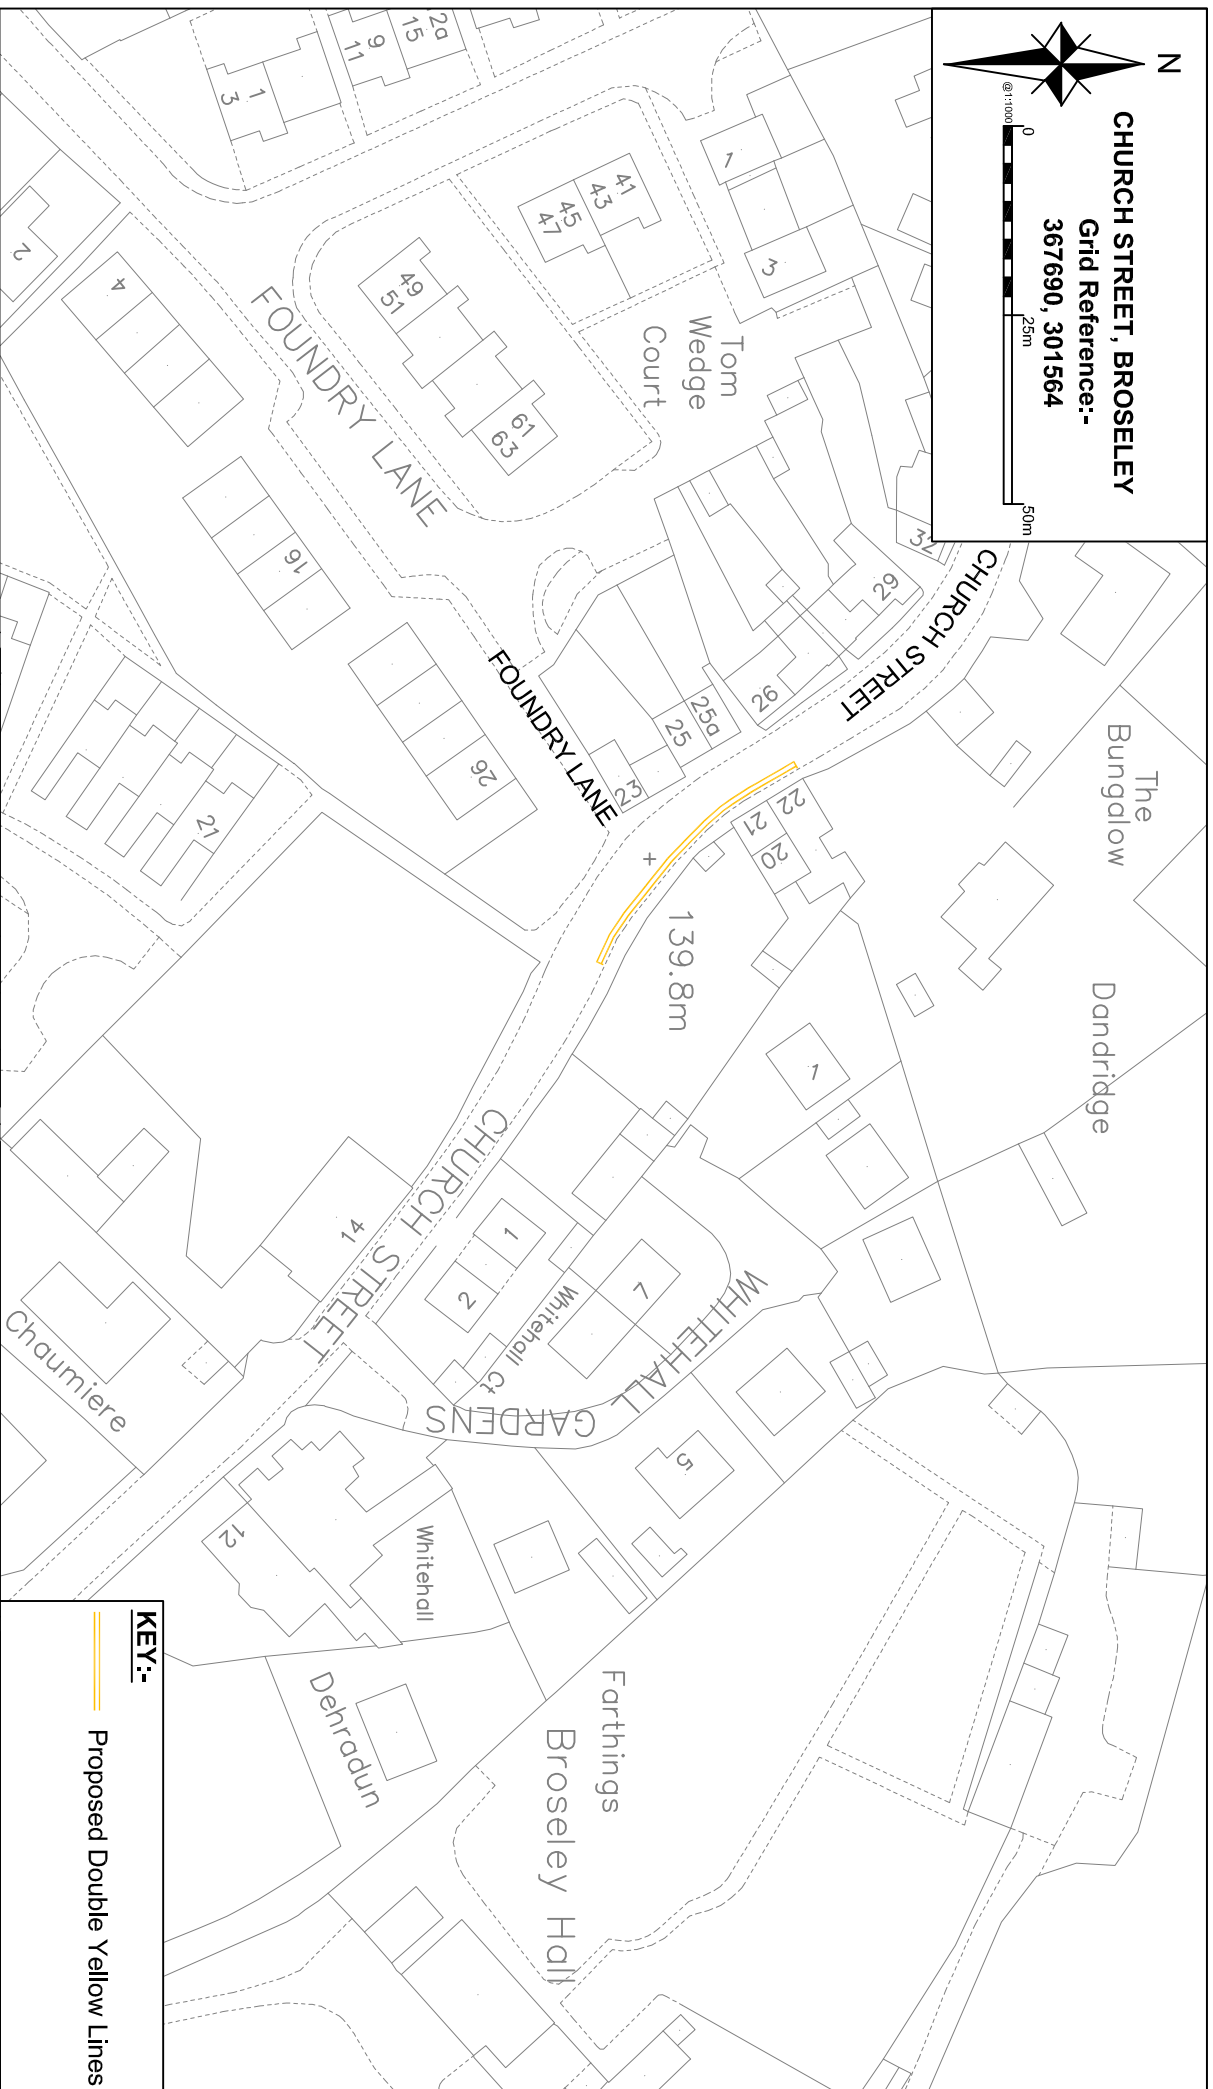

Grid Reference:-

367690, 301564



Do not scale - Use only figured dimensions

The contractor is to check all dimensions on site and report any discrepancies to the Site Supervisor.

This drawing is to be read in conjunction with all other standard documentation.

Based upon the Ordnance Survey mapping with permission of the Controller of Her Majesty's Stationery Office © Crown Copyright. Unauthorised reproduction infringes Crown Copyright and may lead to prosecution or civil proceedings. Shropshire Council Licence No. 100049049, 2014.

Item No	Amendment	Originalled by and date	Checked by and date	Approved by and date

Purpose:	Consultation	
	Draft	
	Issue	

Drawn By: M.Heslon 03.10.2014	Checked By: J.Wentworth 03.10.2014	Approved By: M.Pugh 03.10.2014	Scale: (at A4 size) As Shown
-------------------------------------	--	--------------------------------------	---------------------------------

Project: **Bridgnorth Area Maintenance - 2014**

Drawing Title: Church Street, Broseley Lining

Drawing Number:	Revision:
	1

KEY:-

Proposed Double Yellow Lines



mouchel
building great relationships

2nd Floor, Shirehall, Abbey Foregate, Shrewsbury, Shropshire, SY2 6ND
Tel: 01743 276300 Fax: 01743 276301
Web Site: www.mouchtel.com

