


N

BRIDGNORTH ROAD, BROSELEY

Grid Reference:-
367495, 301683

@:1:1000

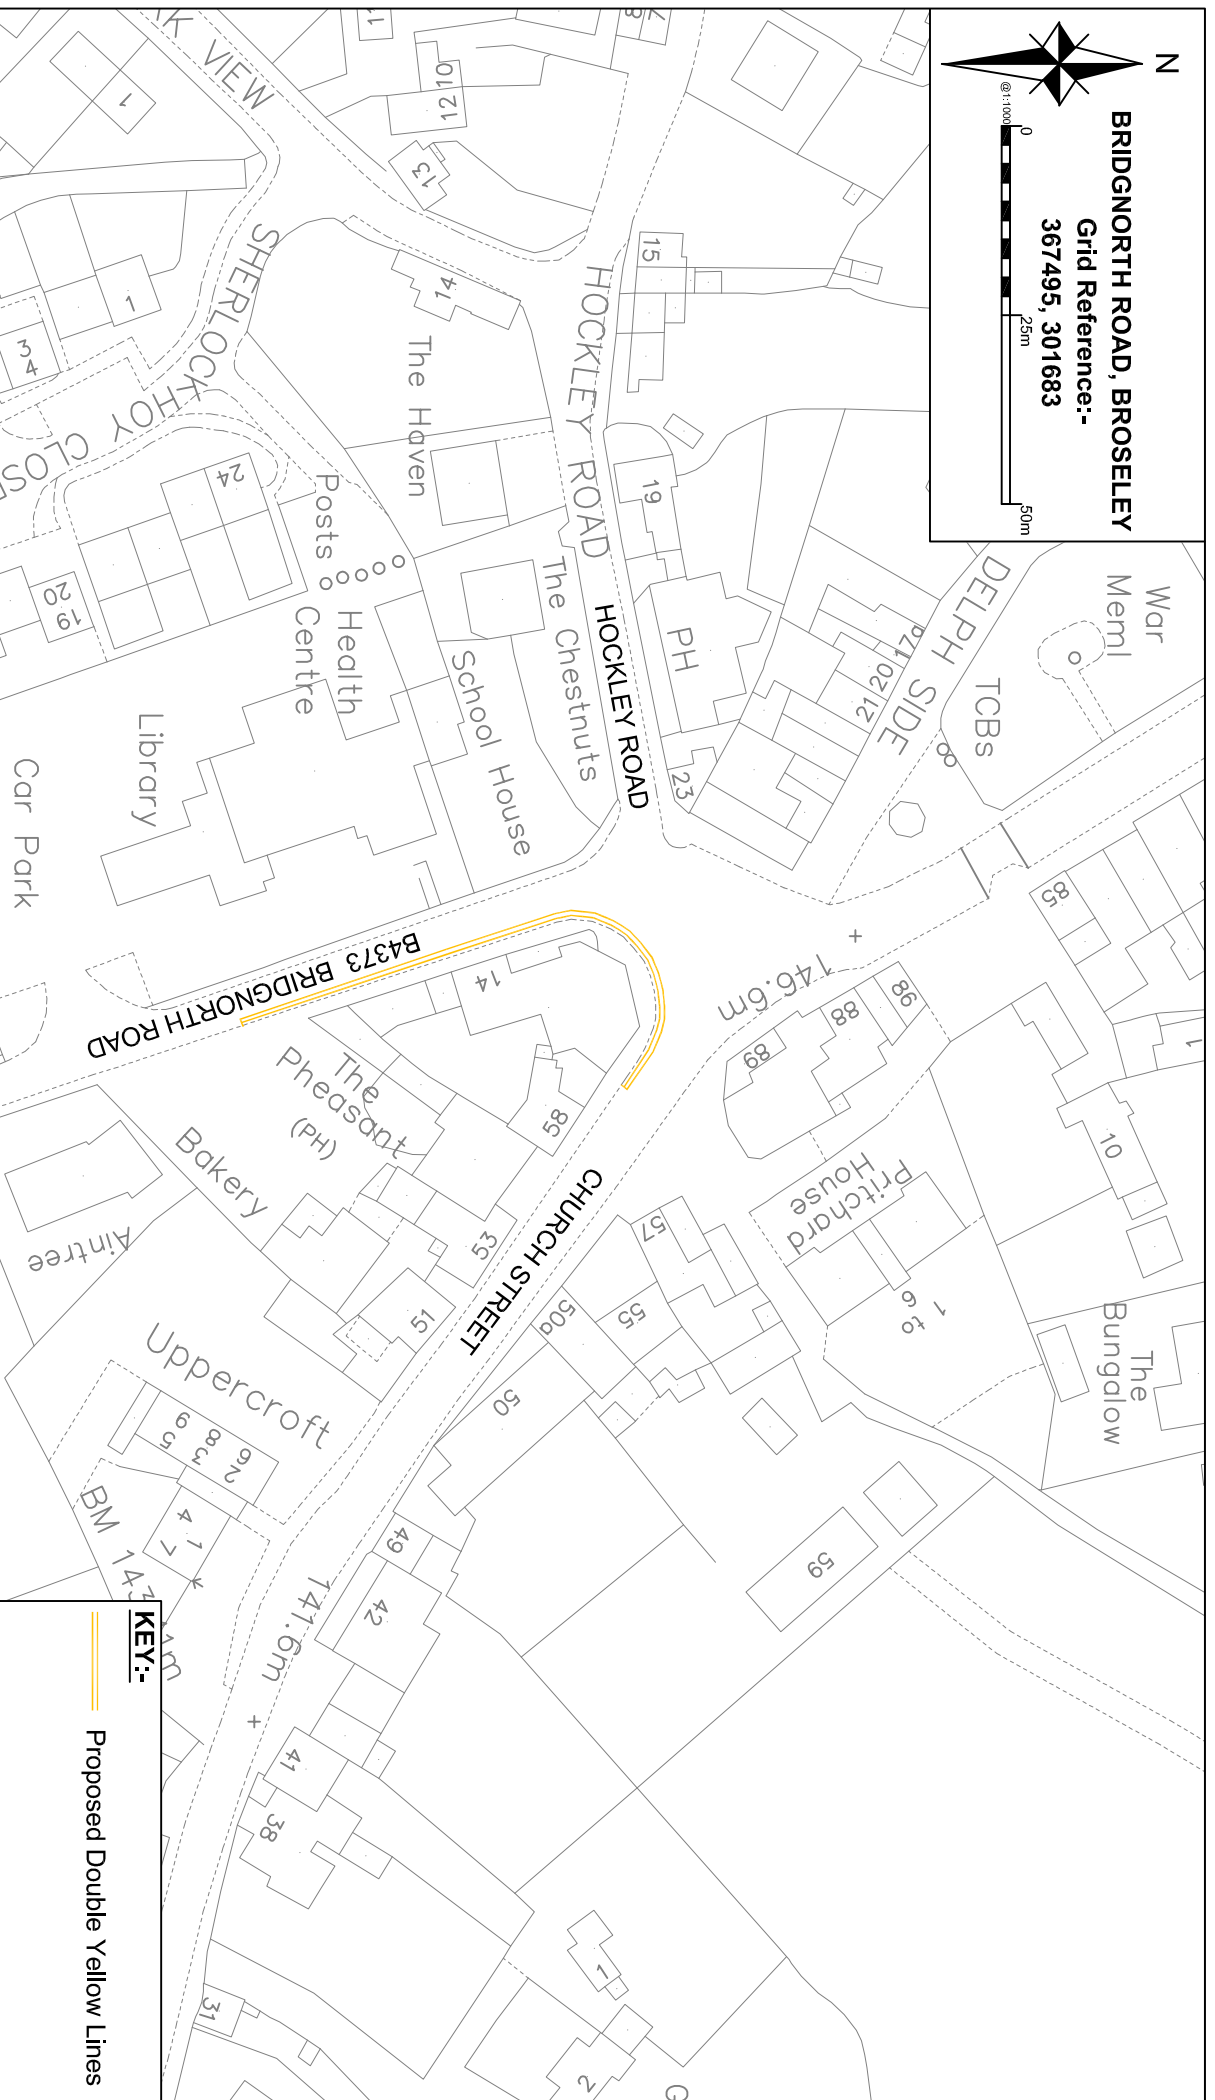

KEY:-

Proposed Double Yellow Lines

© Mouchel Limited - No Reproductions Without Authority

Do not scale - Use only figured dimensions
The contractor is to check all dimensions on site and report any discrepancies to the Site Supervisor.
This drawing is to be read in conjunction with all other standard documentation.

Based upon the Ordnance Survey mapping with permission of the Controller of Her Majesty's Stationery Office © Crown Copyright. Unauthorised reproduction infringes Crown Copyright and may lead to prosecution or civil proceedings.
Shropshire Council Licence No. 100049049, 2014.

Revision	Amendment	Originated by and date	Checked by and date	Approved by and date

Purpose:		Issue

Consultation			
Drawing By: M.Heston 03.10.2014	Checked By: J.Wentworth 03.10.2014	Approved By: M.Pugh 03.10.2014	Scale (all in situ) As Shown

Project: Bridgnorth Area Maintenance - 2014	Drawing Title: Bridgnorth Road, Broseley Lining	Revision: -
---	---	----------------

Client:

building great relationships

2nd Floor, Shirehall, Abbey Foregate, Shrewsbury, Shropshire, SY2 8RD
Tel: 01742 276300 Fax: 01742 276301
Web: www.mouchel.com