


File name \\UK.WSPGROUP.COM\CENTRAL DATA\PROJECTS\700495XX\70049506 - SHROPSHIRE TRAFFIC\LTP MANAGEMENT\05 DRAWINGS\DWG\SHREWSBURY WAITING RESTRICTIONS\70058643-WSP-HSN-AS-DR-CH-013-1201 (BROUGHTON RD DYL RESTRICTIONS).DWG, printed on 08 October 2019 11:04:59, by Davey, Philip

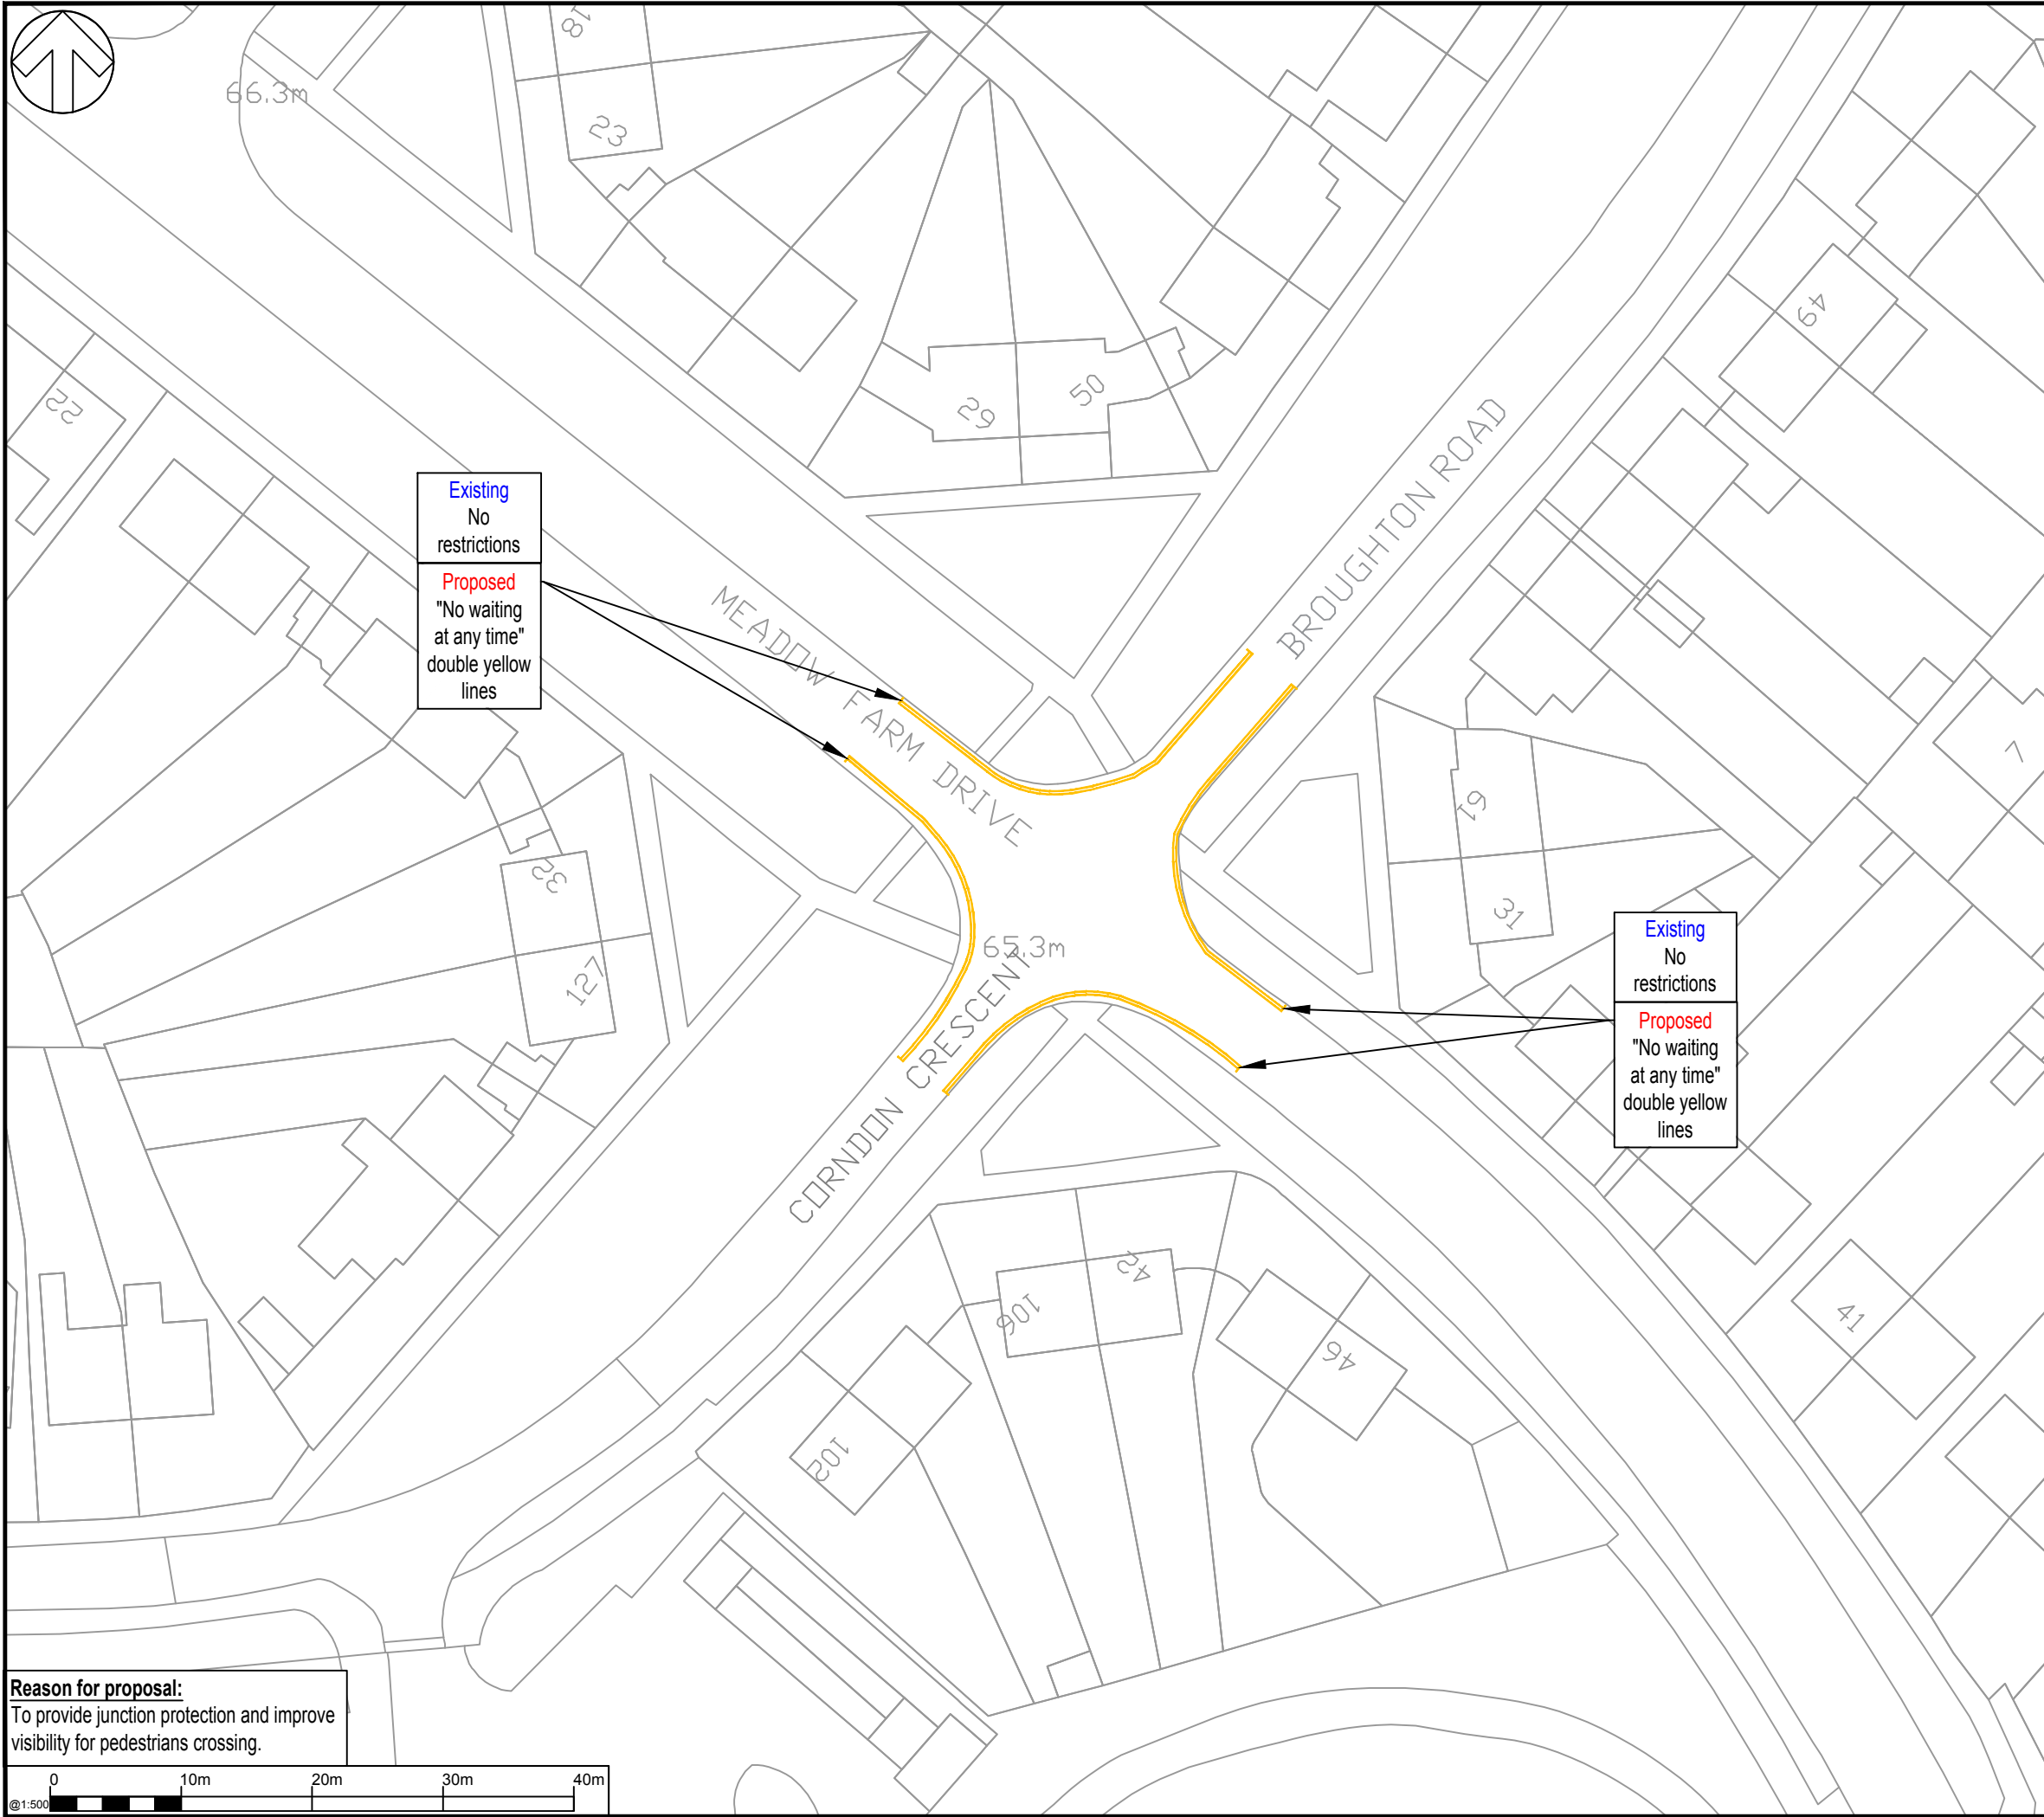


Reason for proposal:
To provide junction protection and improve visibility for pedestrians crossing.

DO NOT SCALE

© Crown copyright and database rights 2019 OS 100049049. You are permitted to use this data solely to enable you to respond to, or interact with, the organisation that provided you with the data. You are not permitted to copy, sub-licence, distribute or sell any of this data to third parties in any form.

Key
 Proposed "No waiting at any time" double yellow lines.

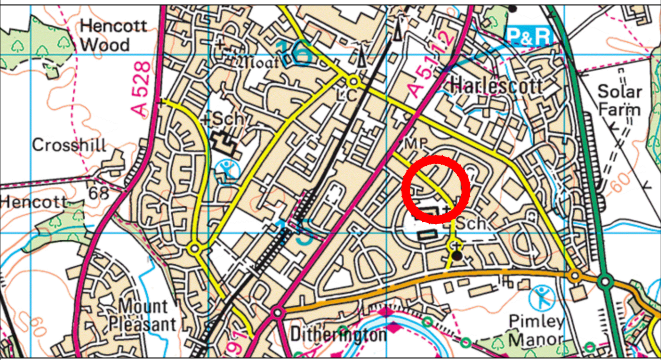

P01	17/09/2019	PJD	FIRST ISSUE	KH	DD
REV	DATE	BY	DESCRIPTION	CHK	APP

DRAWING STATUS: **S2 - FOR INFORMATION**



2nd Floor Shirehall, Abbey Foregate, Shrewsbury, SY2 6ND, UK
T+ 44 (0) 1743 501060
wsp.com

CLIENT:

PROJECT:
Broughton Road, Corndon Crescent, Meadow Farm Drive
Shrewsbury

TITLE:
Proposed
waiting restrictions

SCALE @ A3: 1:500	CHECKED: K. Hatton	APPROVED: D. Davies
PROJECT No: 70058643	DESIGNED: P. Davey	DRAWN: P. Davey
DATE: September 19		REV: P01

© WSP UK Ltd