



File name \\UK.WSPGROUP.COM\CENTRAL DATA\PROJECTS\700495XX\70049506 - SHROPSHIRE TRAFFIC\LTIP MANAGEMENT\05 DRAWINGS\DWG\SHREWSBURY WAITING RESTRICTIONS\70058643-WSP-HSN-AS-DR-CH-007-1201 (SHREWSBURY CASTLE ENTRANCE).DWG, printed on 08 October 2019 10:58:18, by Davey, Philip

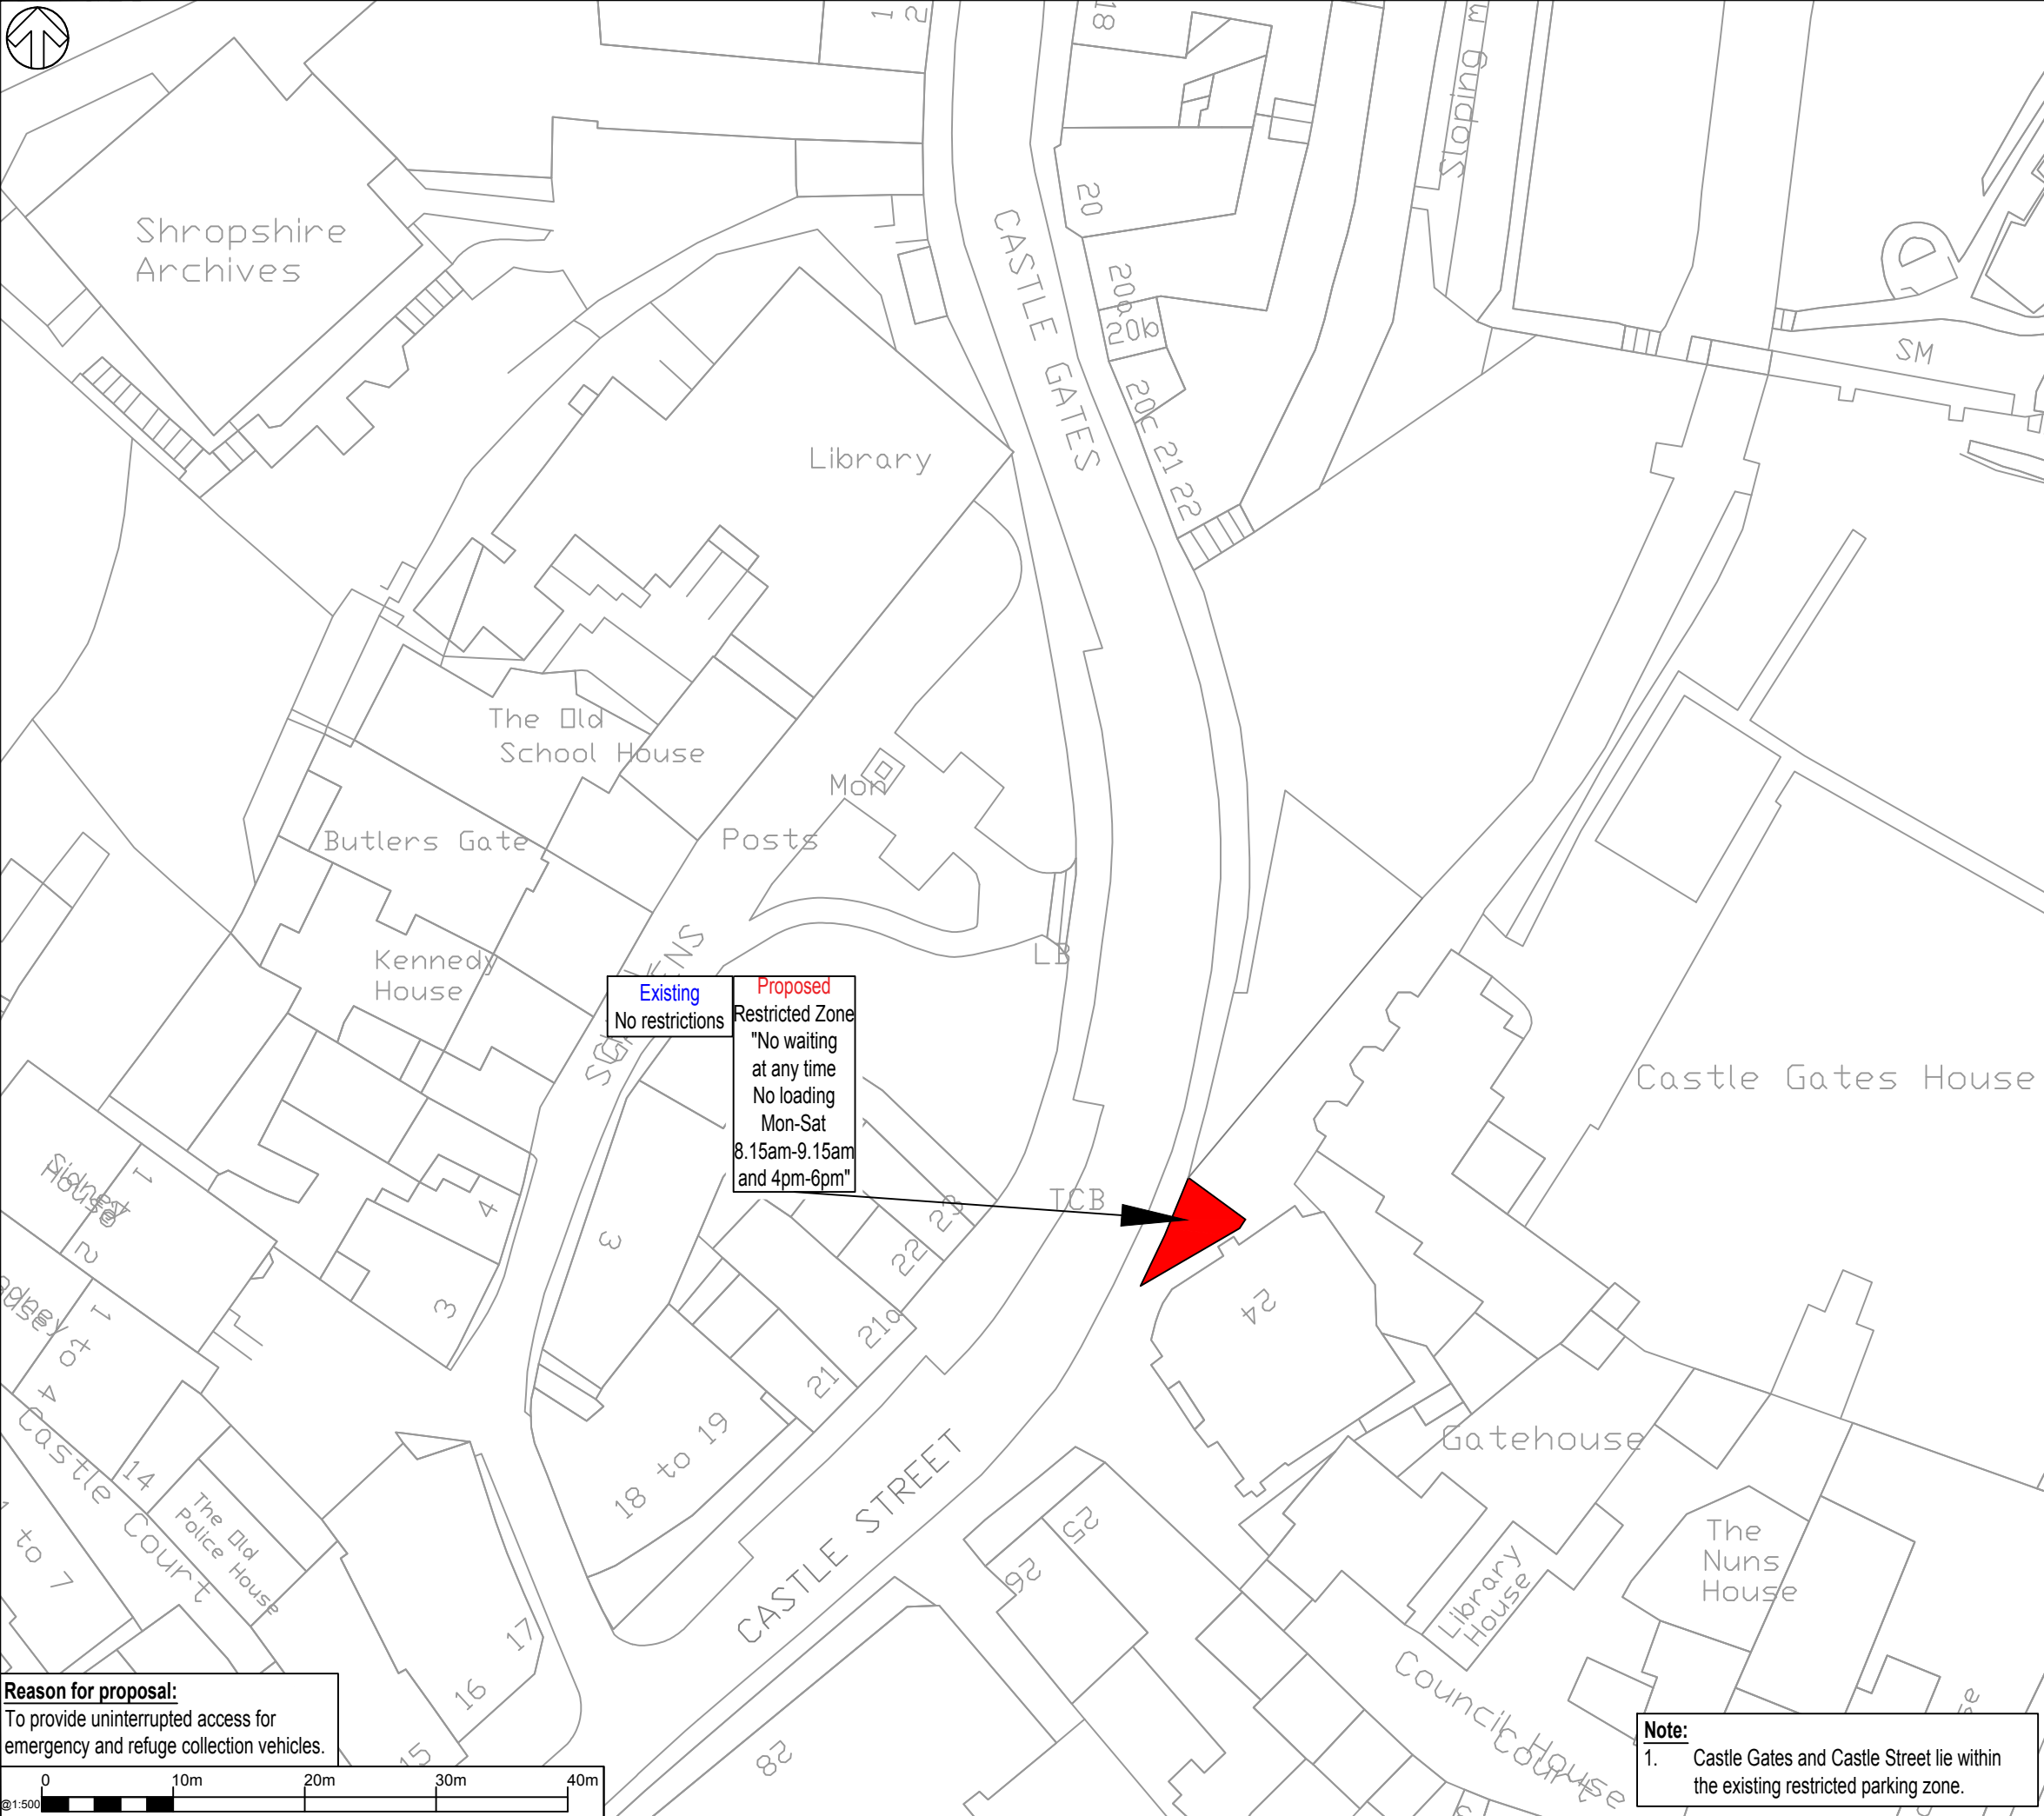

Reason for proposal:
To provide uninterrupted access for emergency and refuge collection vehicles.

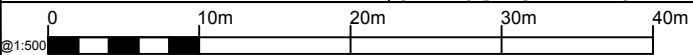


Note:
1. Castle Gates and Castle Street lie within the existing restricted parking zone.

DO NOT SCALE

© Crown copyright and database rights 2019 OS 100049049. You are permitted to use this data solely to enable you to respond to, or interact with, the organisation that provided you with the data. You are not permitted to copy, sub-licence, distribute or sell any of this data to third parties in any form.

Key

 Proposed restricted parking zone,
No waiting at any time.
No Loading Mon-Sat 8.15am-9.15am and 4pm-6pm.



P01	17/09/2019	PJD	FIRST ISSUE	KH	DD
REV	DATE	BY	DESCRIPTION	CHK	APP

DRAWING STATUS: S2 - FOR INFORMATION



2nd Floor Shirehall, Abbey Foregate, Shrewsbury, SY2 6ND, UK
T+ 44 (0) 1743 501060
wsp.com



PROJECT: Shrewsbury Castle Entrance

TITLE: Proposed waiting restrictions

SCALE @ A3:	CHECKED:	APPROVED:
1:500	K Hatton	D. Davies
PROJECT No:	DESIGNED:	DRAWN:
70058643	P. Davey	P. Davey
DRAWING No:	DATE:	REV:
70058643-WSP-HSN-AS-DR-CH-007-1201	September 2019	-

© WSP UK Ltd