


File name \\UK.WSPGROUP.COM\CENTRAL DATA\PROJECTS\700495XX\70049506 - SHROPSHIRE TRAFFIC\LTP MANAGEMENT\05 DRAWINGS\DWG\SHREWSBURY WAITING RESTRICTIONS\DWG, printed on 08 October 2019 11:00:47, by Davey, Philip

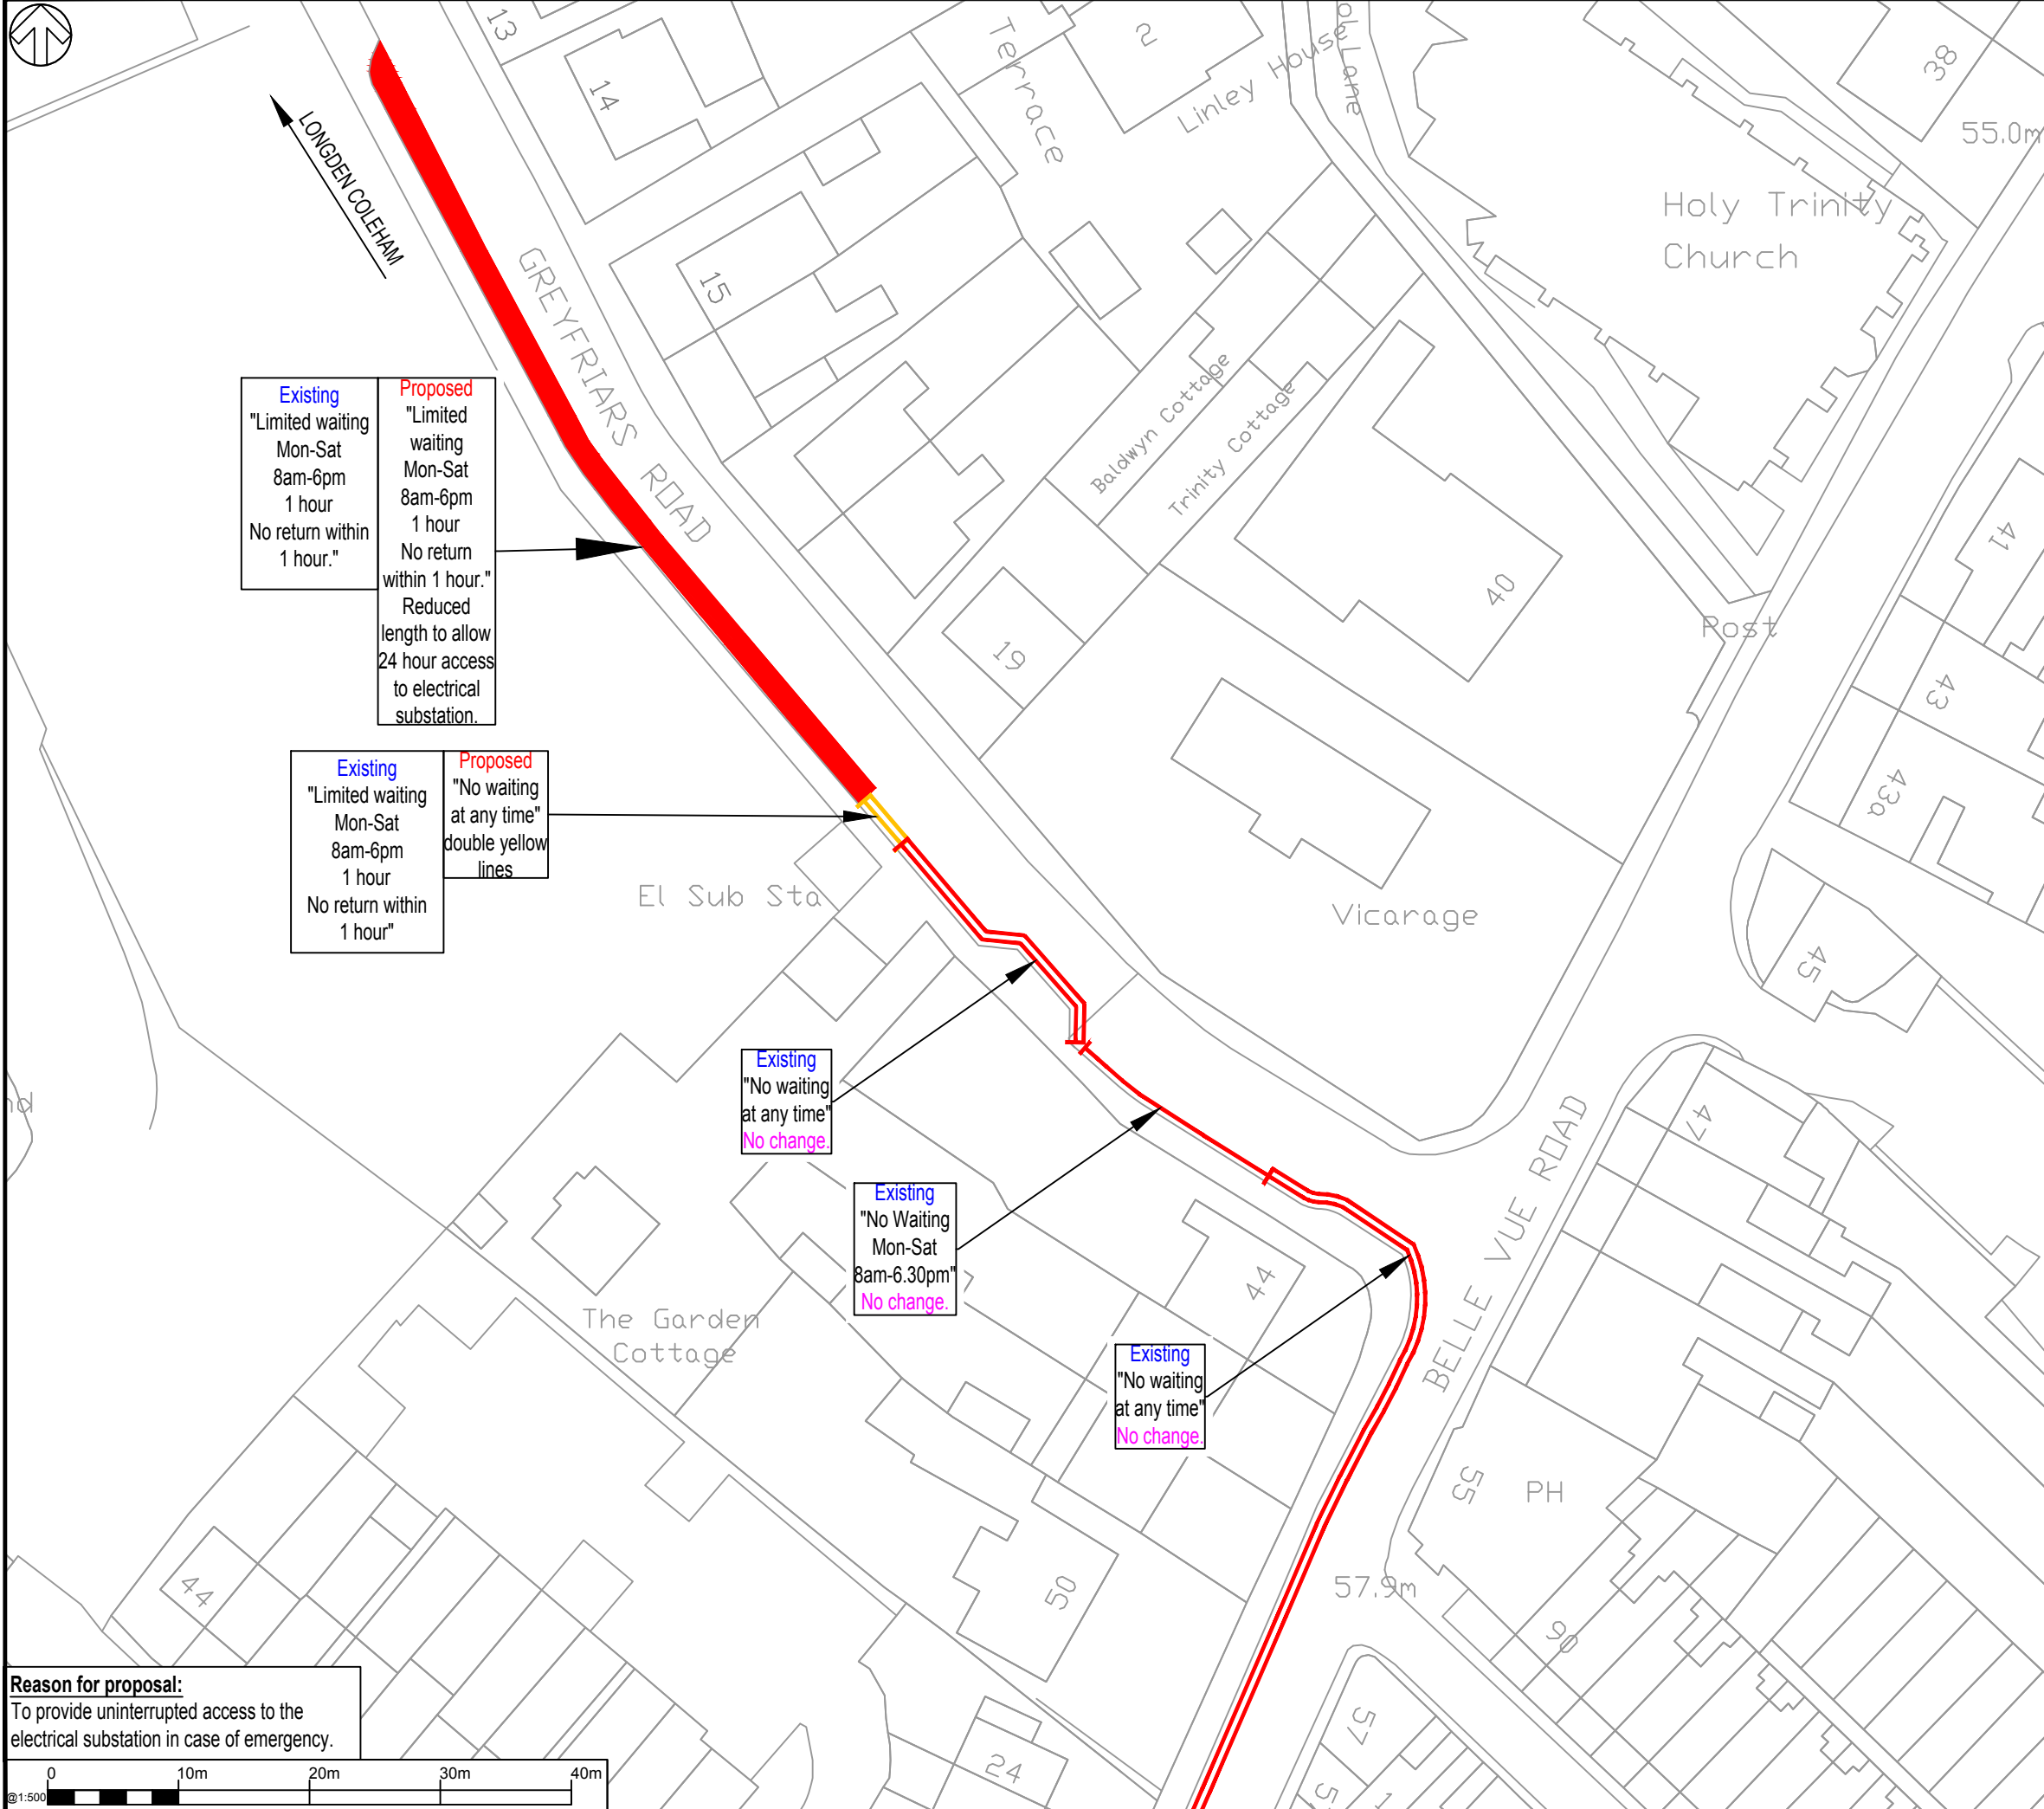


**Reason for proposal:**  
To provide uninterrupted access to the electrical substation in case of emergency.

DO NOT SCALE

© Crown copyright and database rights 2019 OS 100049049. You are permitted to use this data solely to enable you to respond to, or interact with, the organisation that provided you with the data. You are not permitted to copy, sub-licence, distribute or sell any of this data to third parties in any form.

- Key**
- Limited time waiting bay, Mon-Sat 8 am - 6 pm, 1 hour no return 1 hour to be reduced in length.
  - Proposed "No waiting at any time" double yellow lines.
  - Existing "No waiting at any time" double yellow lines .
  - Existing "No Waiting Mon-Sat 8am-6.30pm" single yellow line.

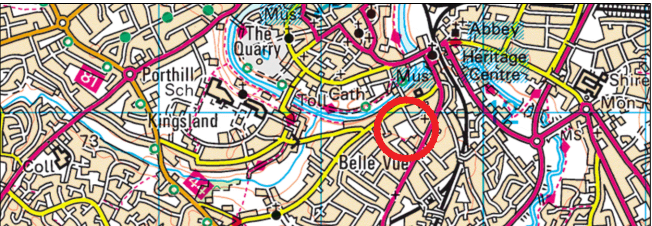

P01	17/09/2019	PJD	FIRST ISSUE	KH	DD
REV	DATE	BY	DESCRIPTION	CHK	APP

DRAWING STATUS: S2 - FOR INFORMATION



2nd Floor Shirehall, Abbey Foregate, Shrewsbury, SY2 6ND, UK  
T+ 44 (0) 1743 501060  
wsp.com

CLIENT:

PROJECT: Greyfriars Road Shrewsbury

TITLE: Proposed waiting restrictions

SCALE @ A3: 1:500	CHECKED: K Hatton	APPROVED: D. Davies
PROJECT No: 70058643	DESIGNED: P. Davey	DRAWN: P. Davey
DATE: September 2019		
DRAWING No: 70058643-WSP-HSN-AS-DR-CH-009-1201		REV: -

© WSP UK Ltd