



File name \\UK.WSPGROUP.COM\CENTRAL DATA\PROJECTS\700495XX\70049506 - SHROPSHIRE TRAFFIC\LTP MANAGEMENT\05 DRAWINGS\DWG\SHREWSBURY WAITING RESTRICTIONS\70058643-WSP-HSN-AS-DR-CH-011-1201 (PRESTON STREET DYL EXTENSION).DWG,
printed on 08 October 2019 11:03:34, by Davey, Philip

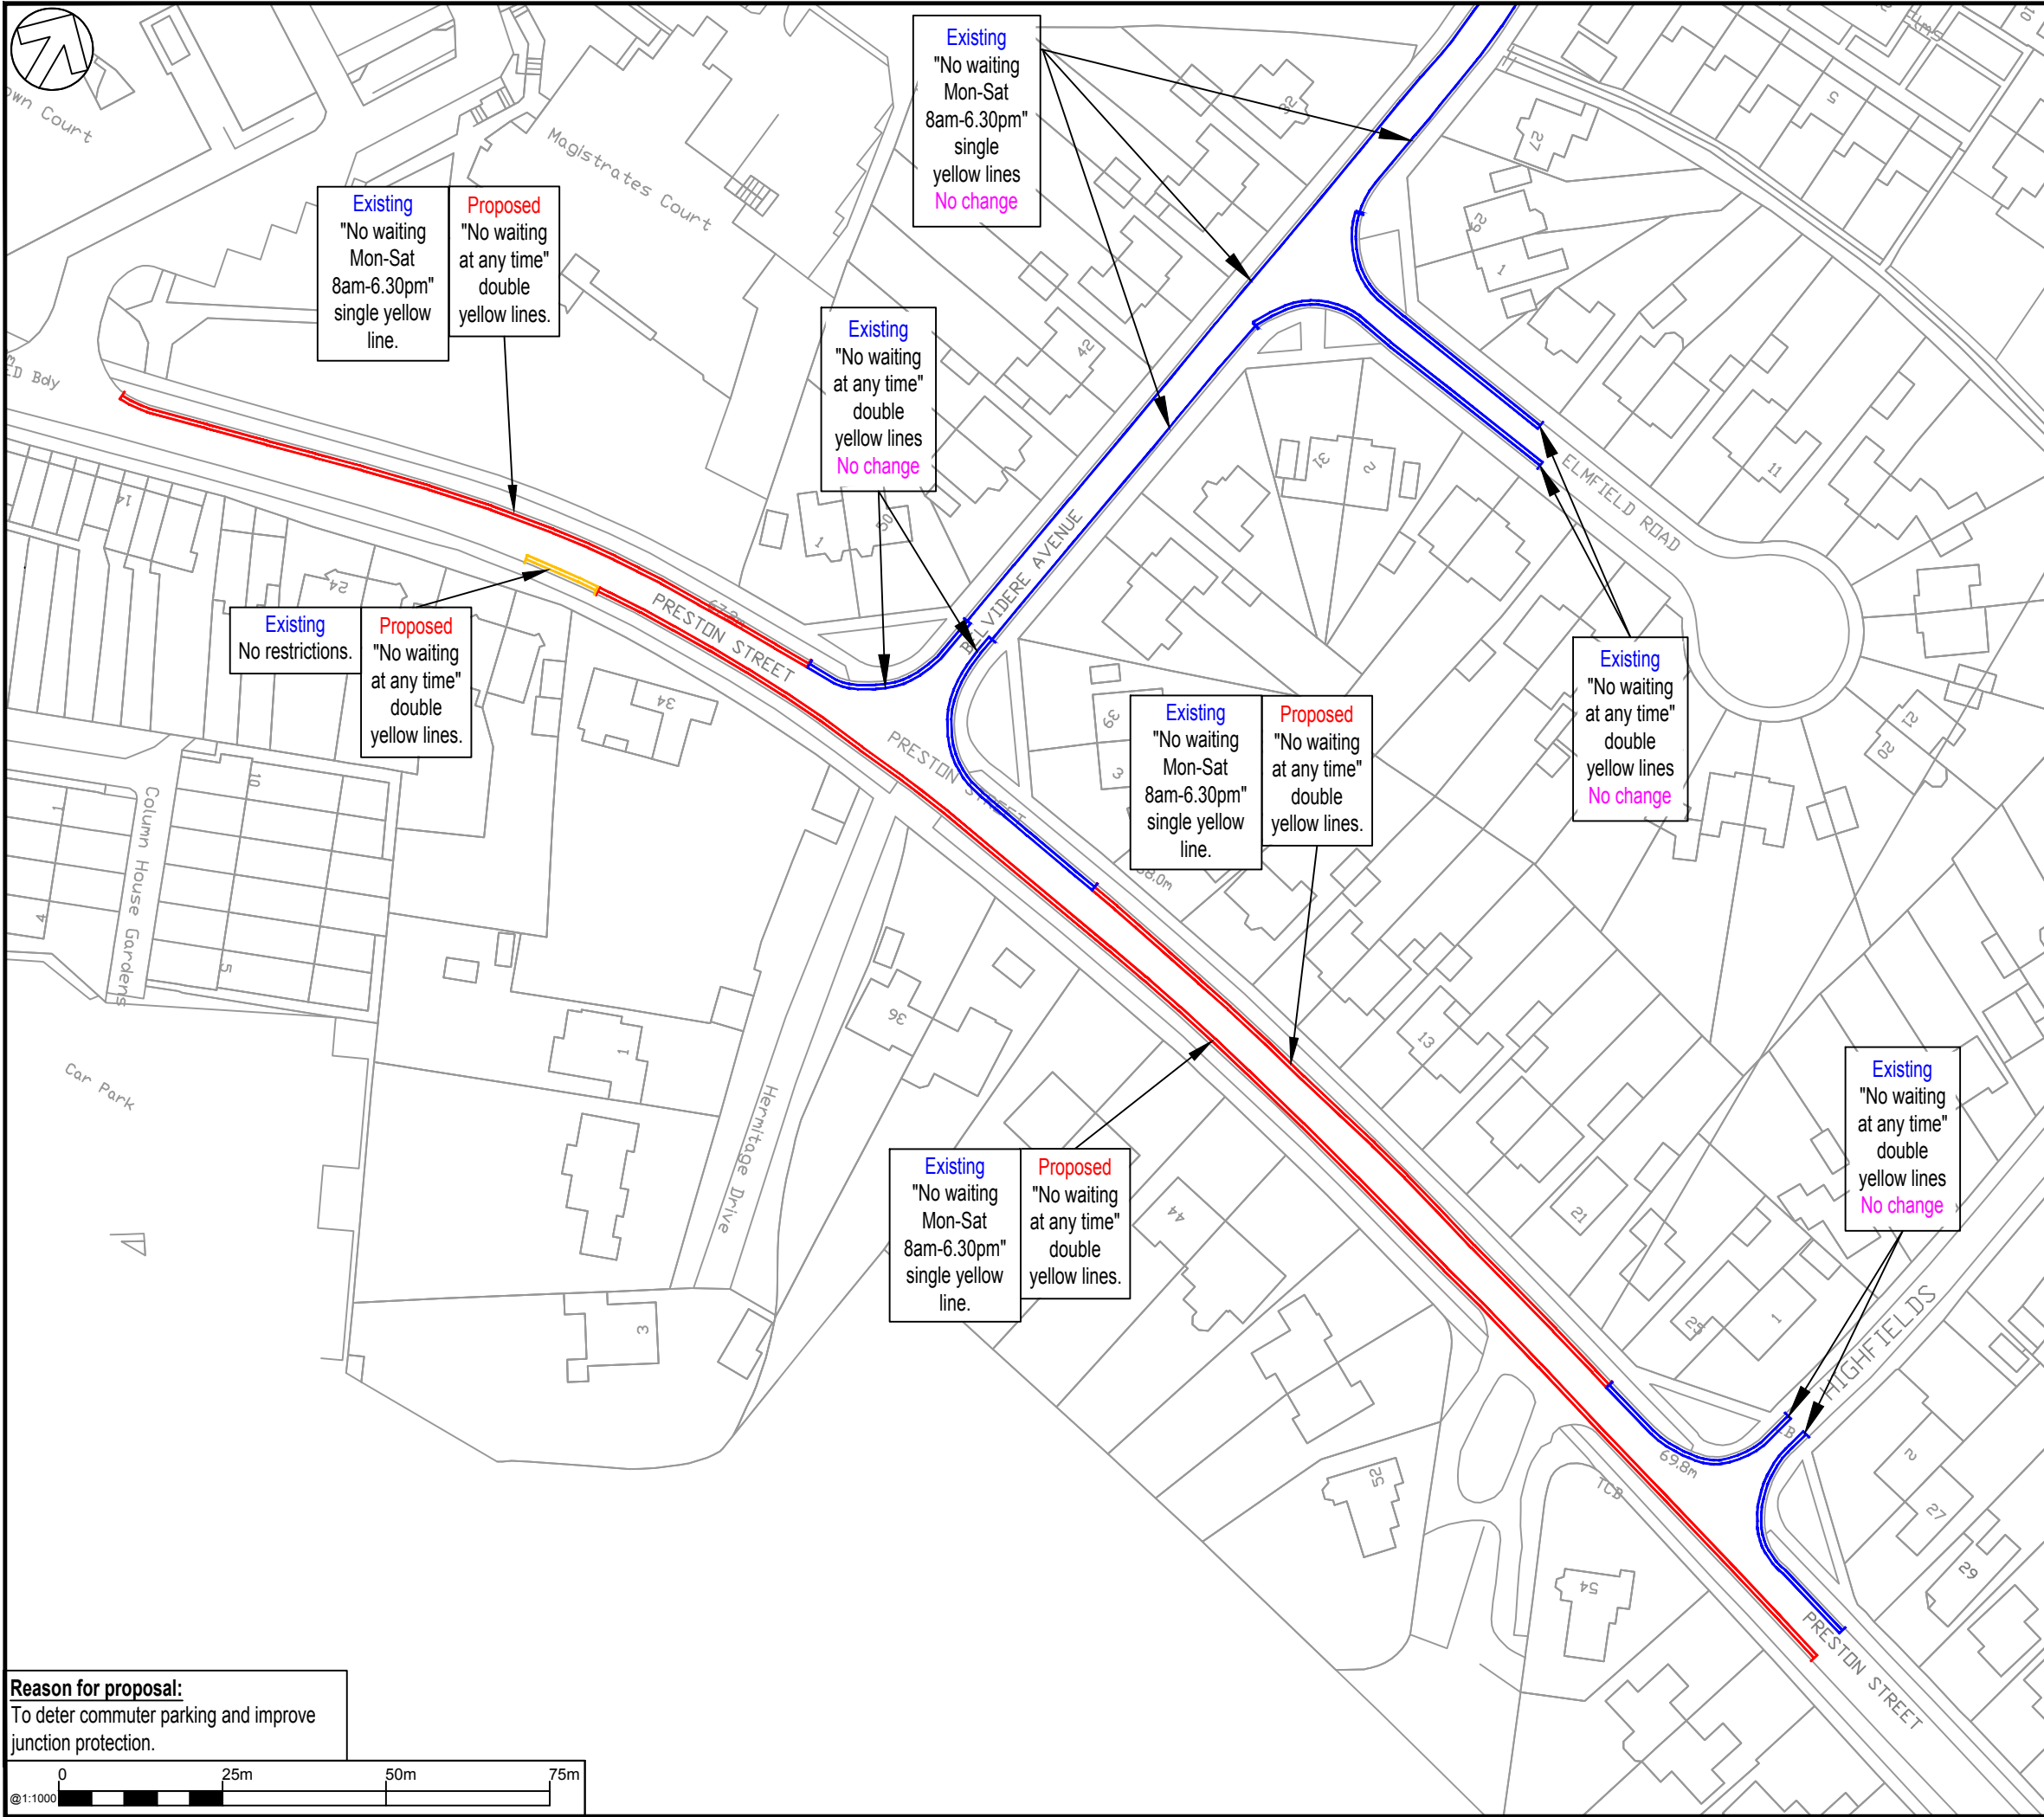

Reason for proposal:
To deter commuter parking and improve
junction protection.

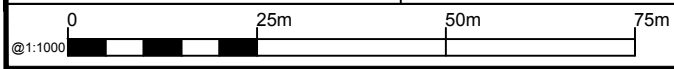

DO NOT SCALE

© Crown copyright and database rights 2019 OS 100049049. You are permitted to use this data solely to enable you to respond to, or interact with, the organisation that provided you with the data. You are not permitted to copy, sub-licence, distribute or sell any of this data to third parties in any form.

- Key**
- Existing - No restriction.
Proposed "No waiting at any time" double yellow lines.
 - Existing "No waiting Mon-Sat 8am-6.30pm" single yellow line.
Proposed "No waiting at any time" double yellow lines.
 - Existing single yellow line restrictions no change.
 - Existing double yellow line restriction no change



P01	17/09/2019	PJD	FIRST ISSUE	KH	DD
REV	DATE	BY	DESCRIPTION	CHK	APP

DRAWING STATUS: **S2 - FOR INFORMATION**



2nd Floor Shirehall, Abbey Foregate, Shrewsbury, SY2 6ND, UK
T+ 44 (0) 1743 501060
wsp.com



PROJECT: **Preston Street
Shrewsbury**

TITLE: **Proposed
waiting restrictions**

SCALE @ A3: 1:1000	CHECKED: K. Hatton	APPROVED: D. Davies
PROJECT No: 70058643	DESIGNED: P. Davey	DRAWN: P. Davey
DRAWING No: 70058643-WSP-HSN-AS-DR-CH-011-1201	DATE: September 2019	REV: P01

© WSP UK Ltd