



File name \\UK.WSPGROUP.COM\CENTRAL DATA\PROJECTS\700495XX\70049506 - SHROPSHIRE TRAFFIC\LTP MANAGEMENT\05 DRAWINGS\DWG\SHREWSBURY WAITING RESTRICTIONS\70058643-WSP-HSN-AS-DR-CH-033-1201 (SOMERBY DRIVE).DWG, printed on 08 October 2019 11:19:54, by Davey Philip

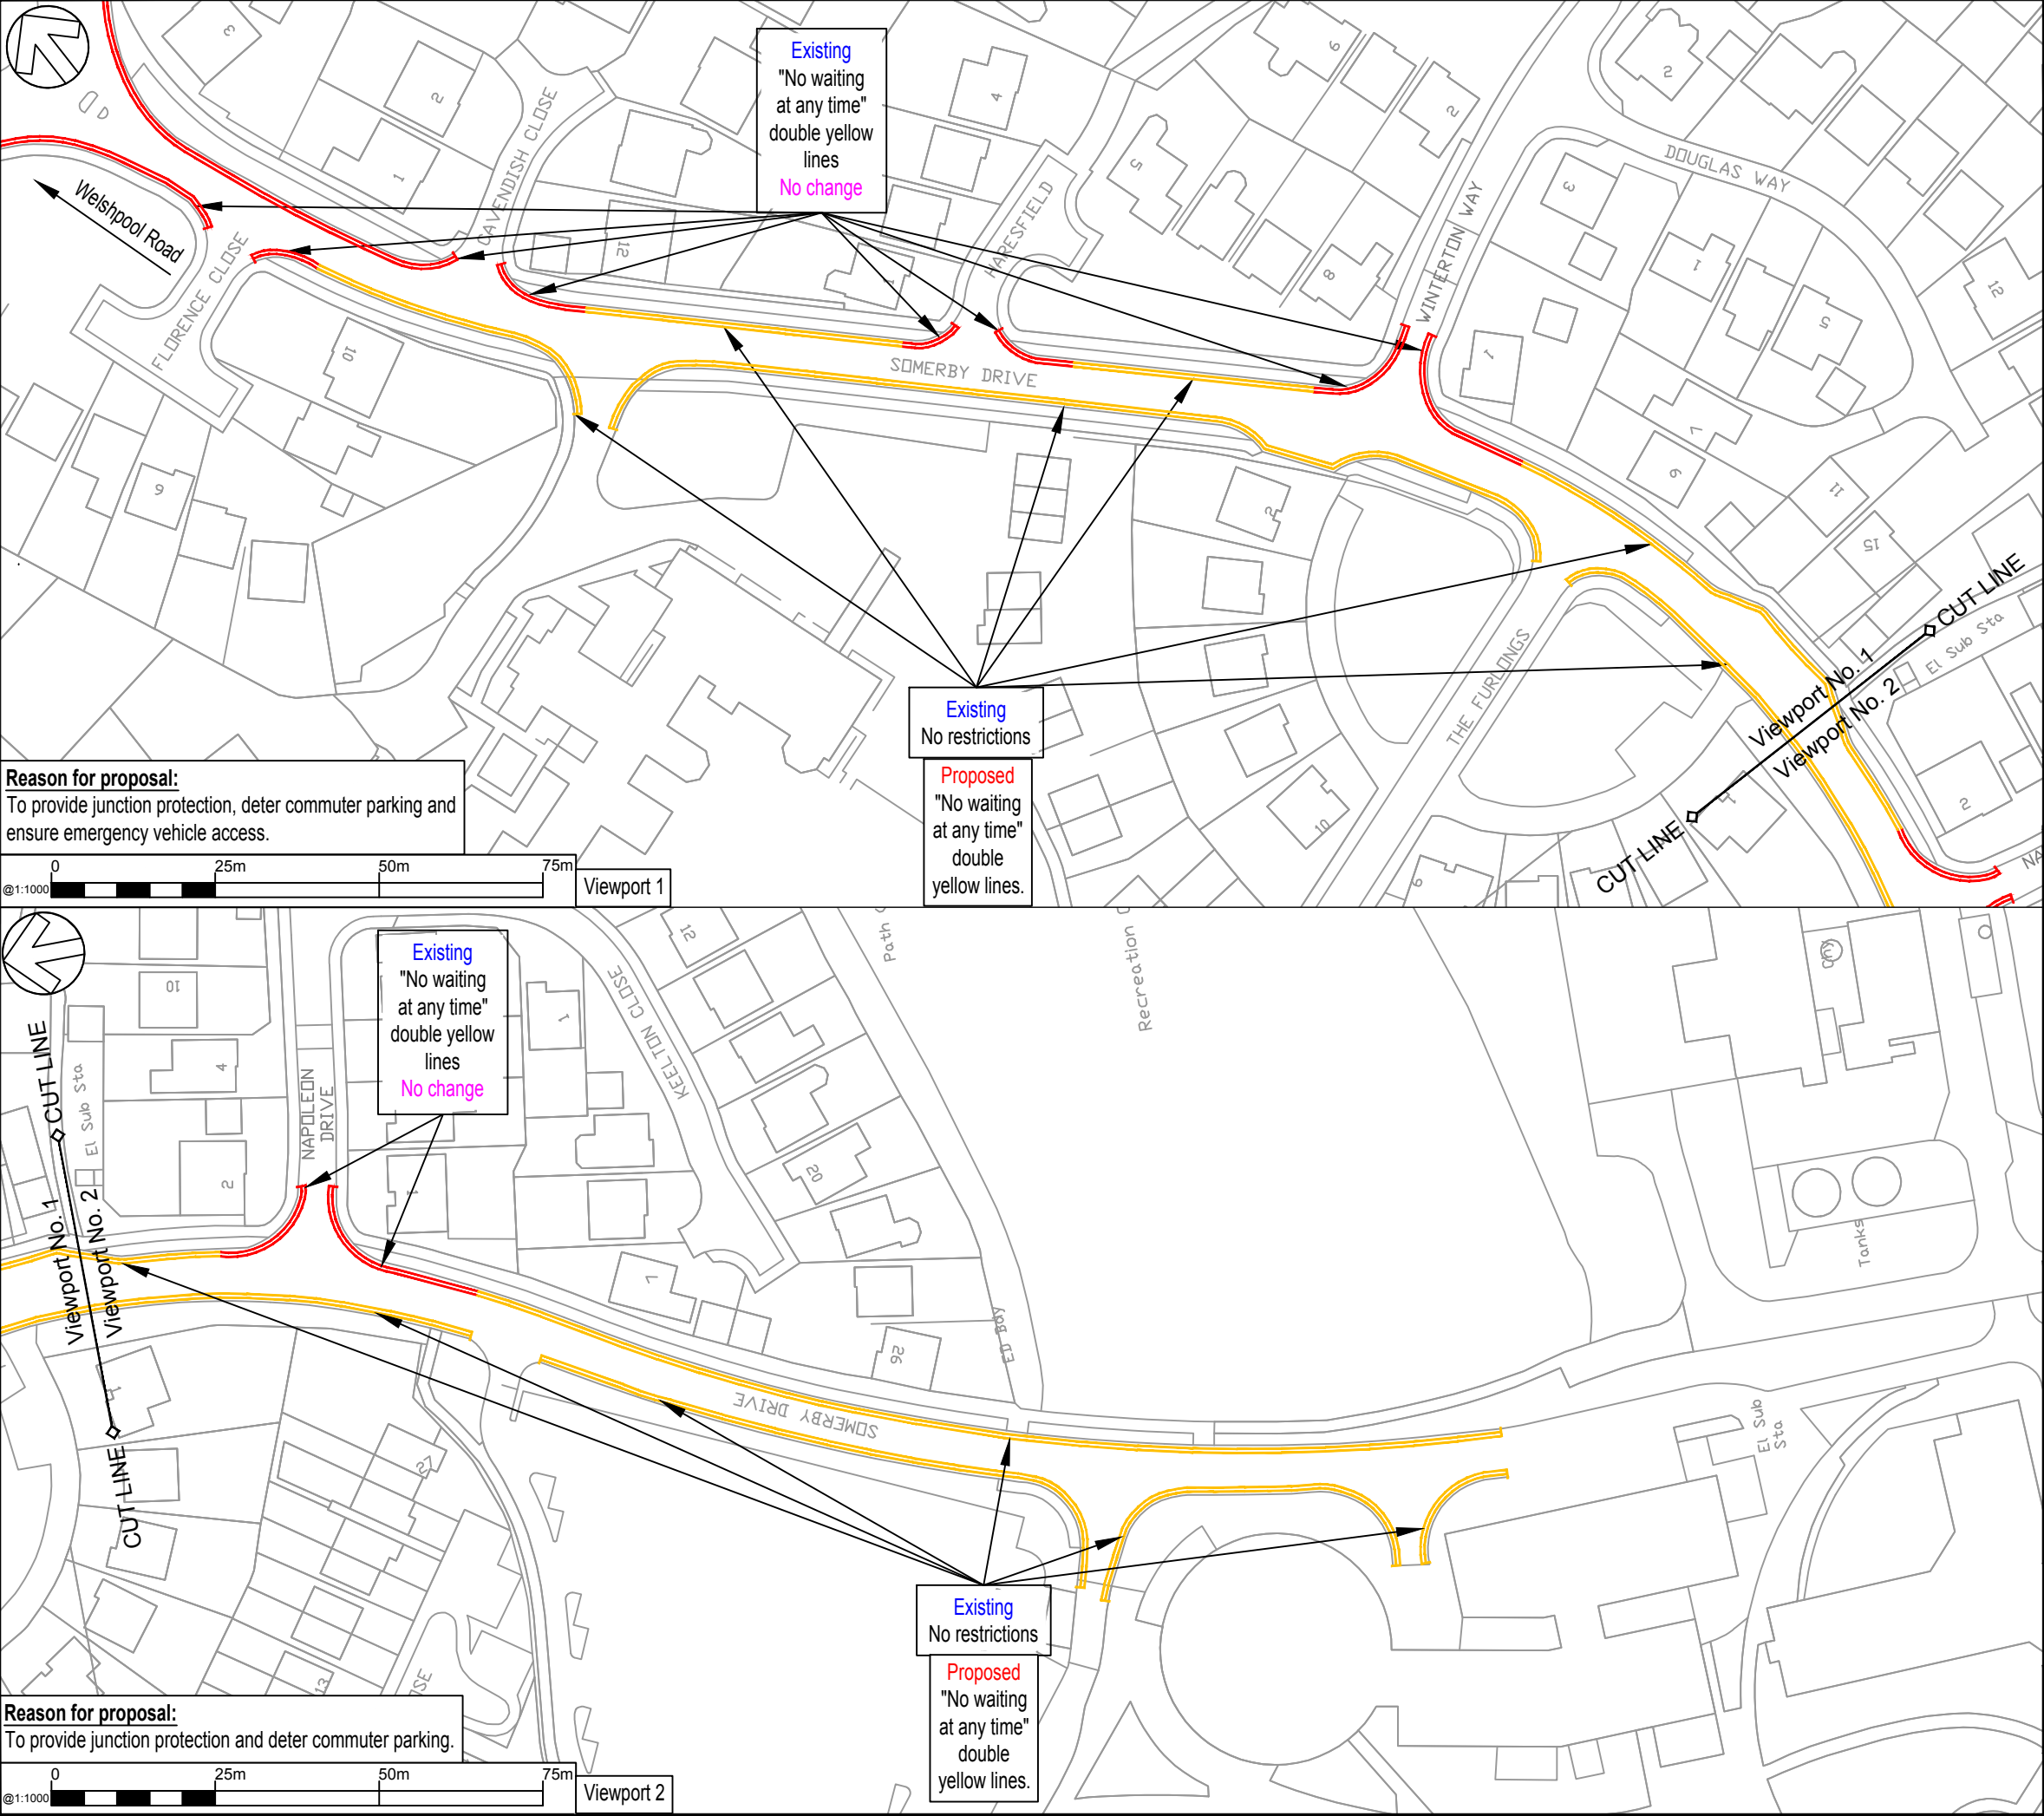

DO NOT SCALE

© Crown copyright and database rights 2019 OS 100049049. You are permitted to use this data solely to enable you to respond to, or interact with, the organisation that provided you with the data. You are not permitted to copy, sub-licence, distribute or sell any of this data to third parties in any form.

- Key
- Proposed "No waiting at any time" double yellow lines.
 - Existing "No waiting at any time" double yellow lines.

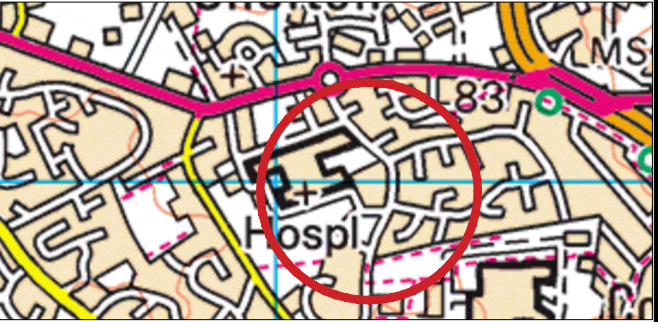

P01	18/09/2019	PJD	FIRST ISSUE	KH	PF-W
REV	DATE	BY	DESCRIPTION	CHK	APP

DRAWING STATUS: S2 - FOR INFORMATION



2nd Floor Shirehall, Abbey Foregate, Shrewsbury, SY2 6ND, UK
T+ 44 (0) 1743 501060
wsp.com



PROJECT: Somerby Drive
Shrewsbury

TITLE: Proposed
waiting restrictions

SCALE @ A3: 1:1000	CHECKED: K. Hatton	APPROVED: P. Field-Williams
PROJECT No: 70058643	DESIGNED: P. Davey	DRAWN: P. Davey
DATE: September 19		REV: P01

DRAWING No: 70058643-WSP-HSN-AS-DR-CH-033-1201
© WSP UK Ltd