


File name \\UK.WSPGROUP.COM\CENTRAL DATA\PROJECTS\700495XX\70049506 - SHROPSHIRE TRAFFIC\LTIP MANAGEMENT\05 DRAWINGS\DWG\SHREWSBURY WAITING RESTRICTIONS\70058643-WSP-HSN-AS-DR-CH-012-1201 (STANLEY LANE LIMITED WAITING BAY).DWG,
printed on 08 October 2019 11:04:16, by Davey, Philip

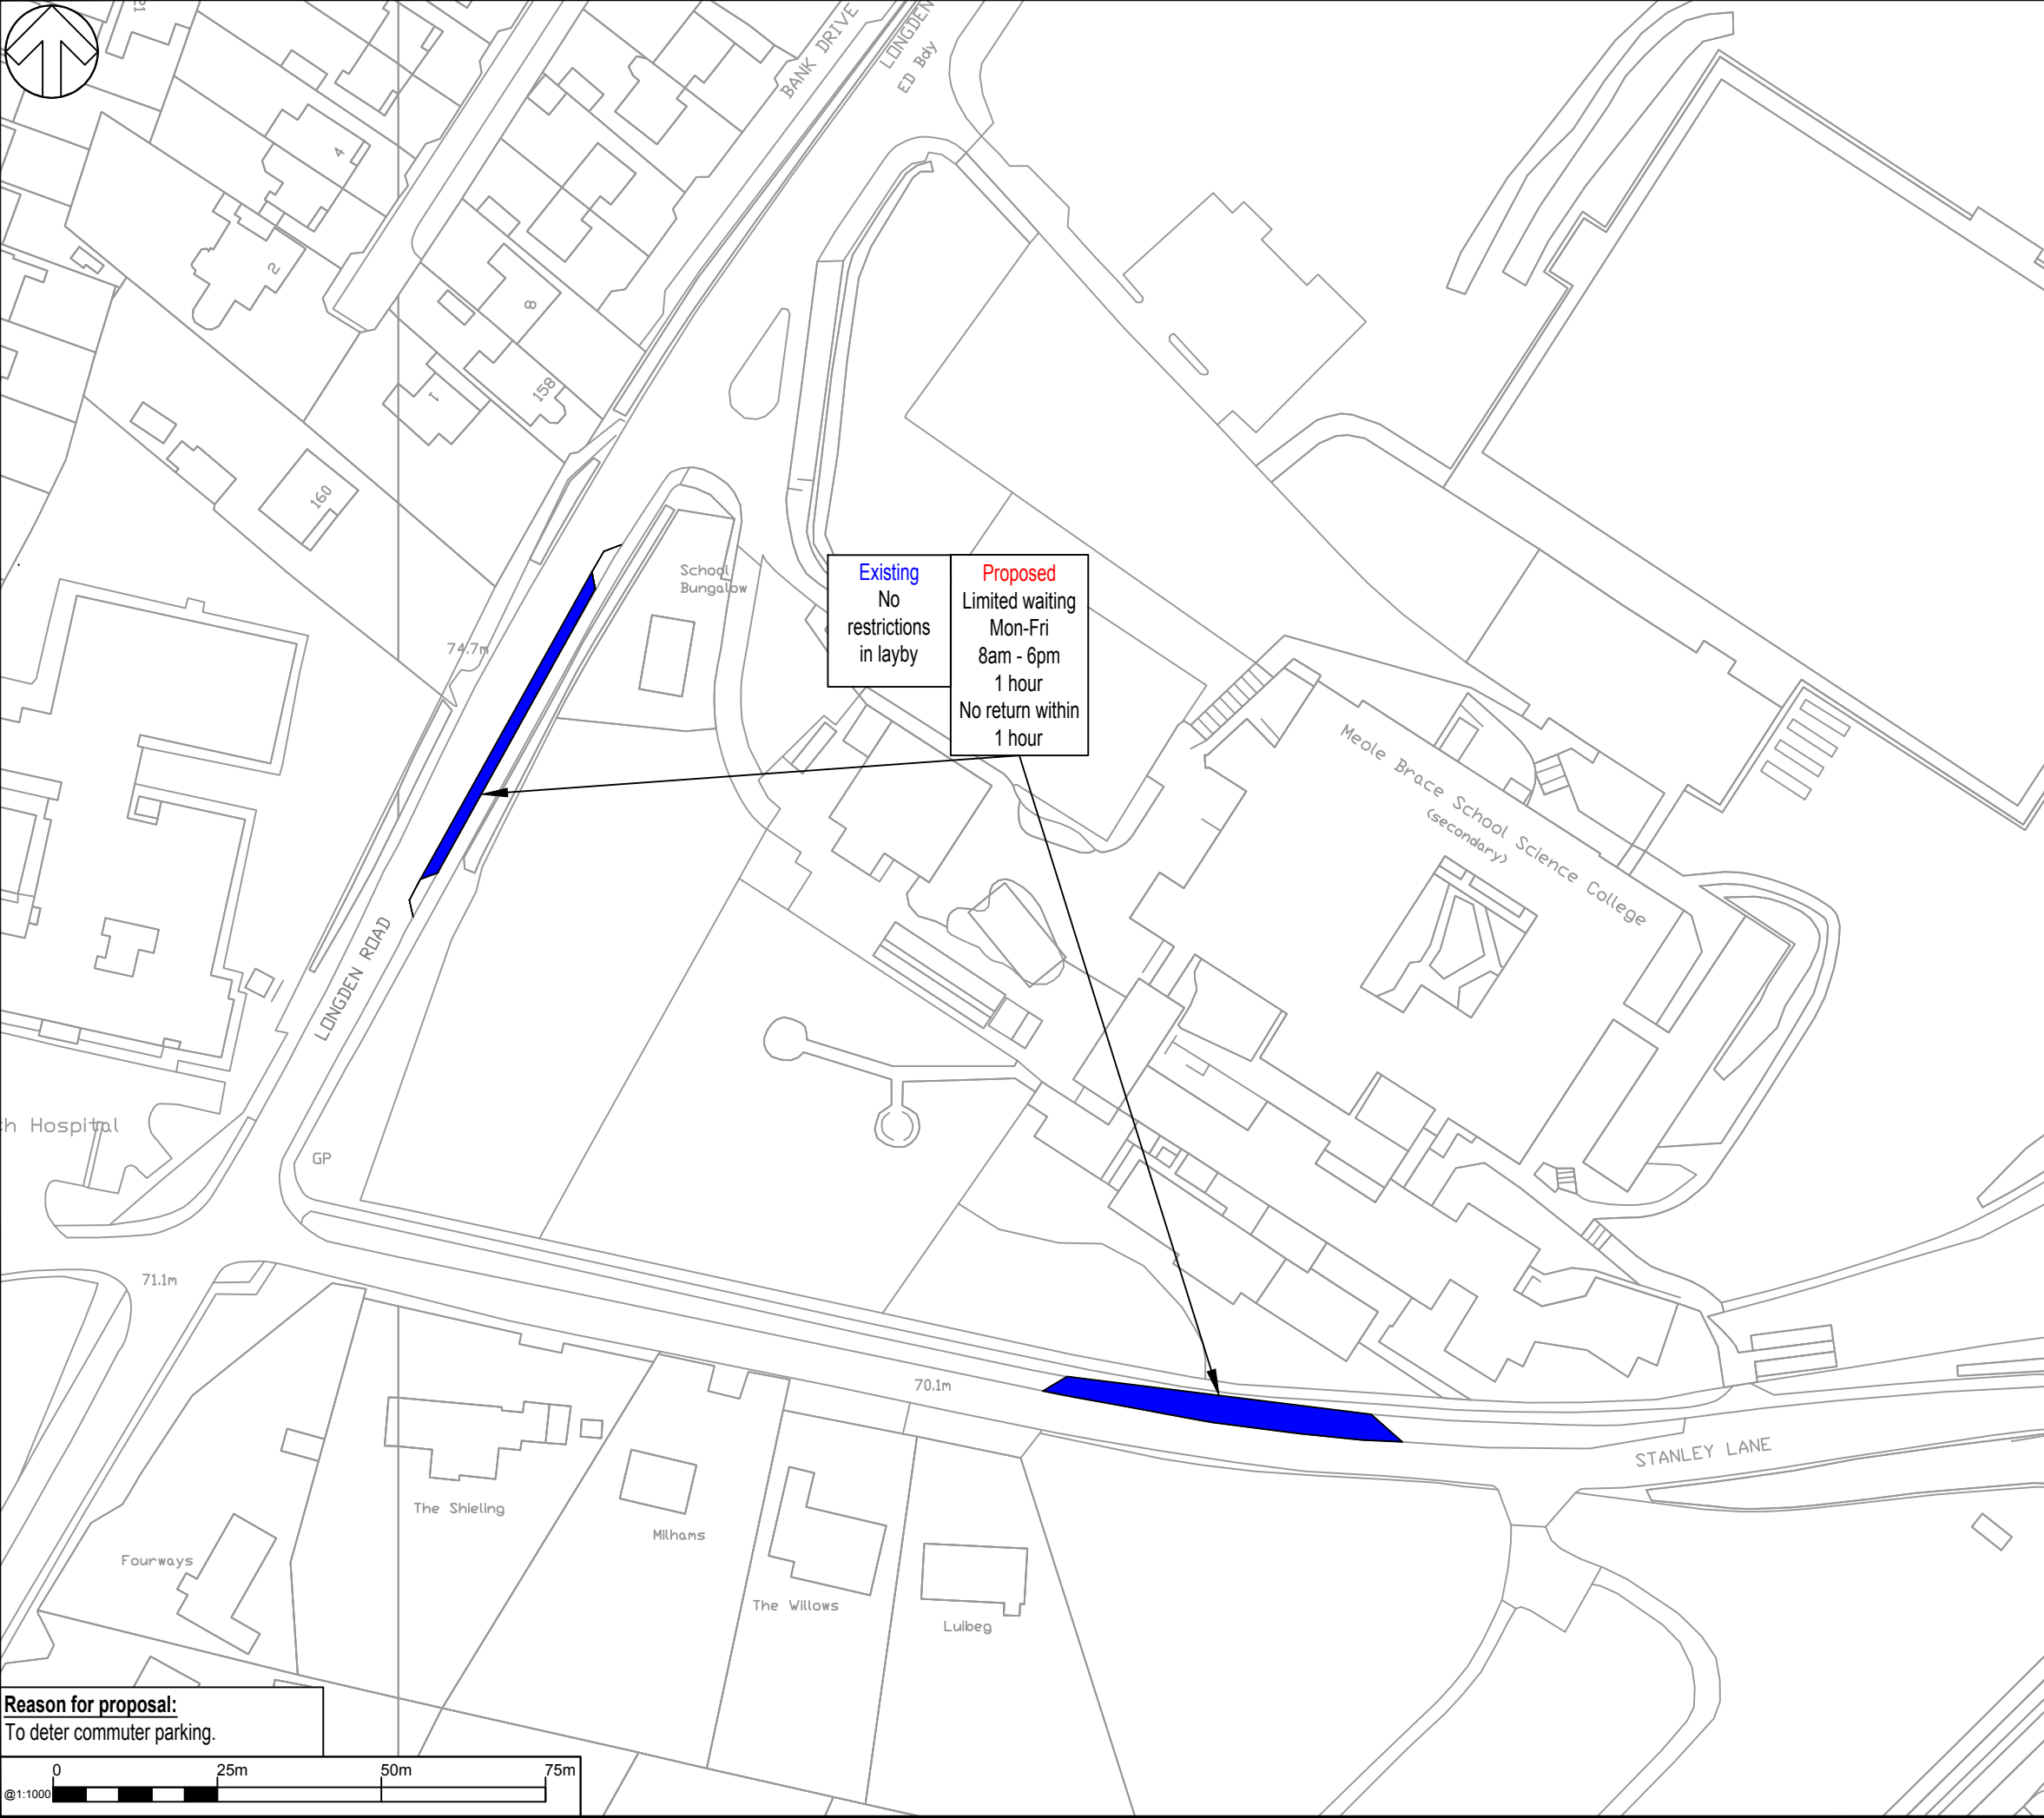


DO NOT SCALE

© Crown copyright and database rights 2019 OS 100049049. You are permitted to use this data solely to enable you to respond to, or interact with, the organisation that provided you with the data. You are not permitted to copy, sub-licence, distribute or sell any of this data to third parties in any form.

Key

Proposed limited waiting
Mon-Fri 8am-6pm 1 hour no return 1 hour.

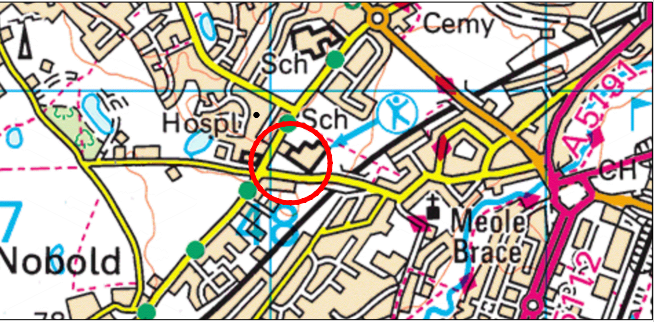

| | | | | | |
|-----|------------|-----|-------------|-----|-----|
| P01 | 17/09/2019 | PJD | FIRST ISSUE | KH | DD |
| REV | DATE | BY | DESCRIPTION | CHK | APP |

DRAWING STATUS: S2 - FOR INFORMATION



2nd Floor Shirehall, Abbey Foregate, Shrewsbury, SY2 6ND, UK
T+ 44 (0) 1743 501060
wsp.com

CLIENT:

PROJECT:

Stanley Lane
Shrewsbury

TITLE:

Proposed
waiting restrictions

| | | |
|-------------------------|-----------------------|------------------------|
| SCALE @ A3: 1:1000 | CHECKED: K. Hatton | APPROVED: D. Davies |
| PROJECT No: 70058643 | DESIGNED: P. Davey | DRAWN: P. Davey |
| DATE: September 2019 | | |

| | |
|---|-------------|
| DRAWING No: 70058643-WSP-HSN-AS-DR-CH-012-1201 | REV: P01 |
|---|-------------|

© WSP UK Ltd

Reason for proposal:
To deter commuter parking.

