


File name \\UK\WSP\GROUP.COM\CENTRAL DATA\PROJECTS\700495XX\70049506 - SHROPSHIRE TRAFFIC\LTP MANAGEMENT\05 DRAWINGS\DWG\70058643-WSP-HSN-AS-DR-CH-100-1201 (GITTIN STREET OSWESTRY SCHOOL KEEP CLEAR).DWG, printed on 06 November 2019 11:39:08, by Hatton, Kiri

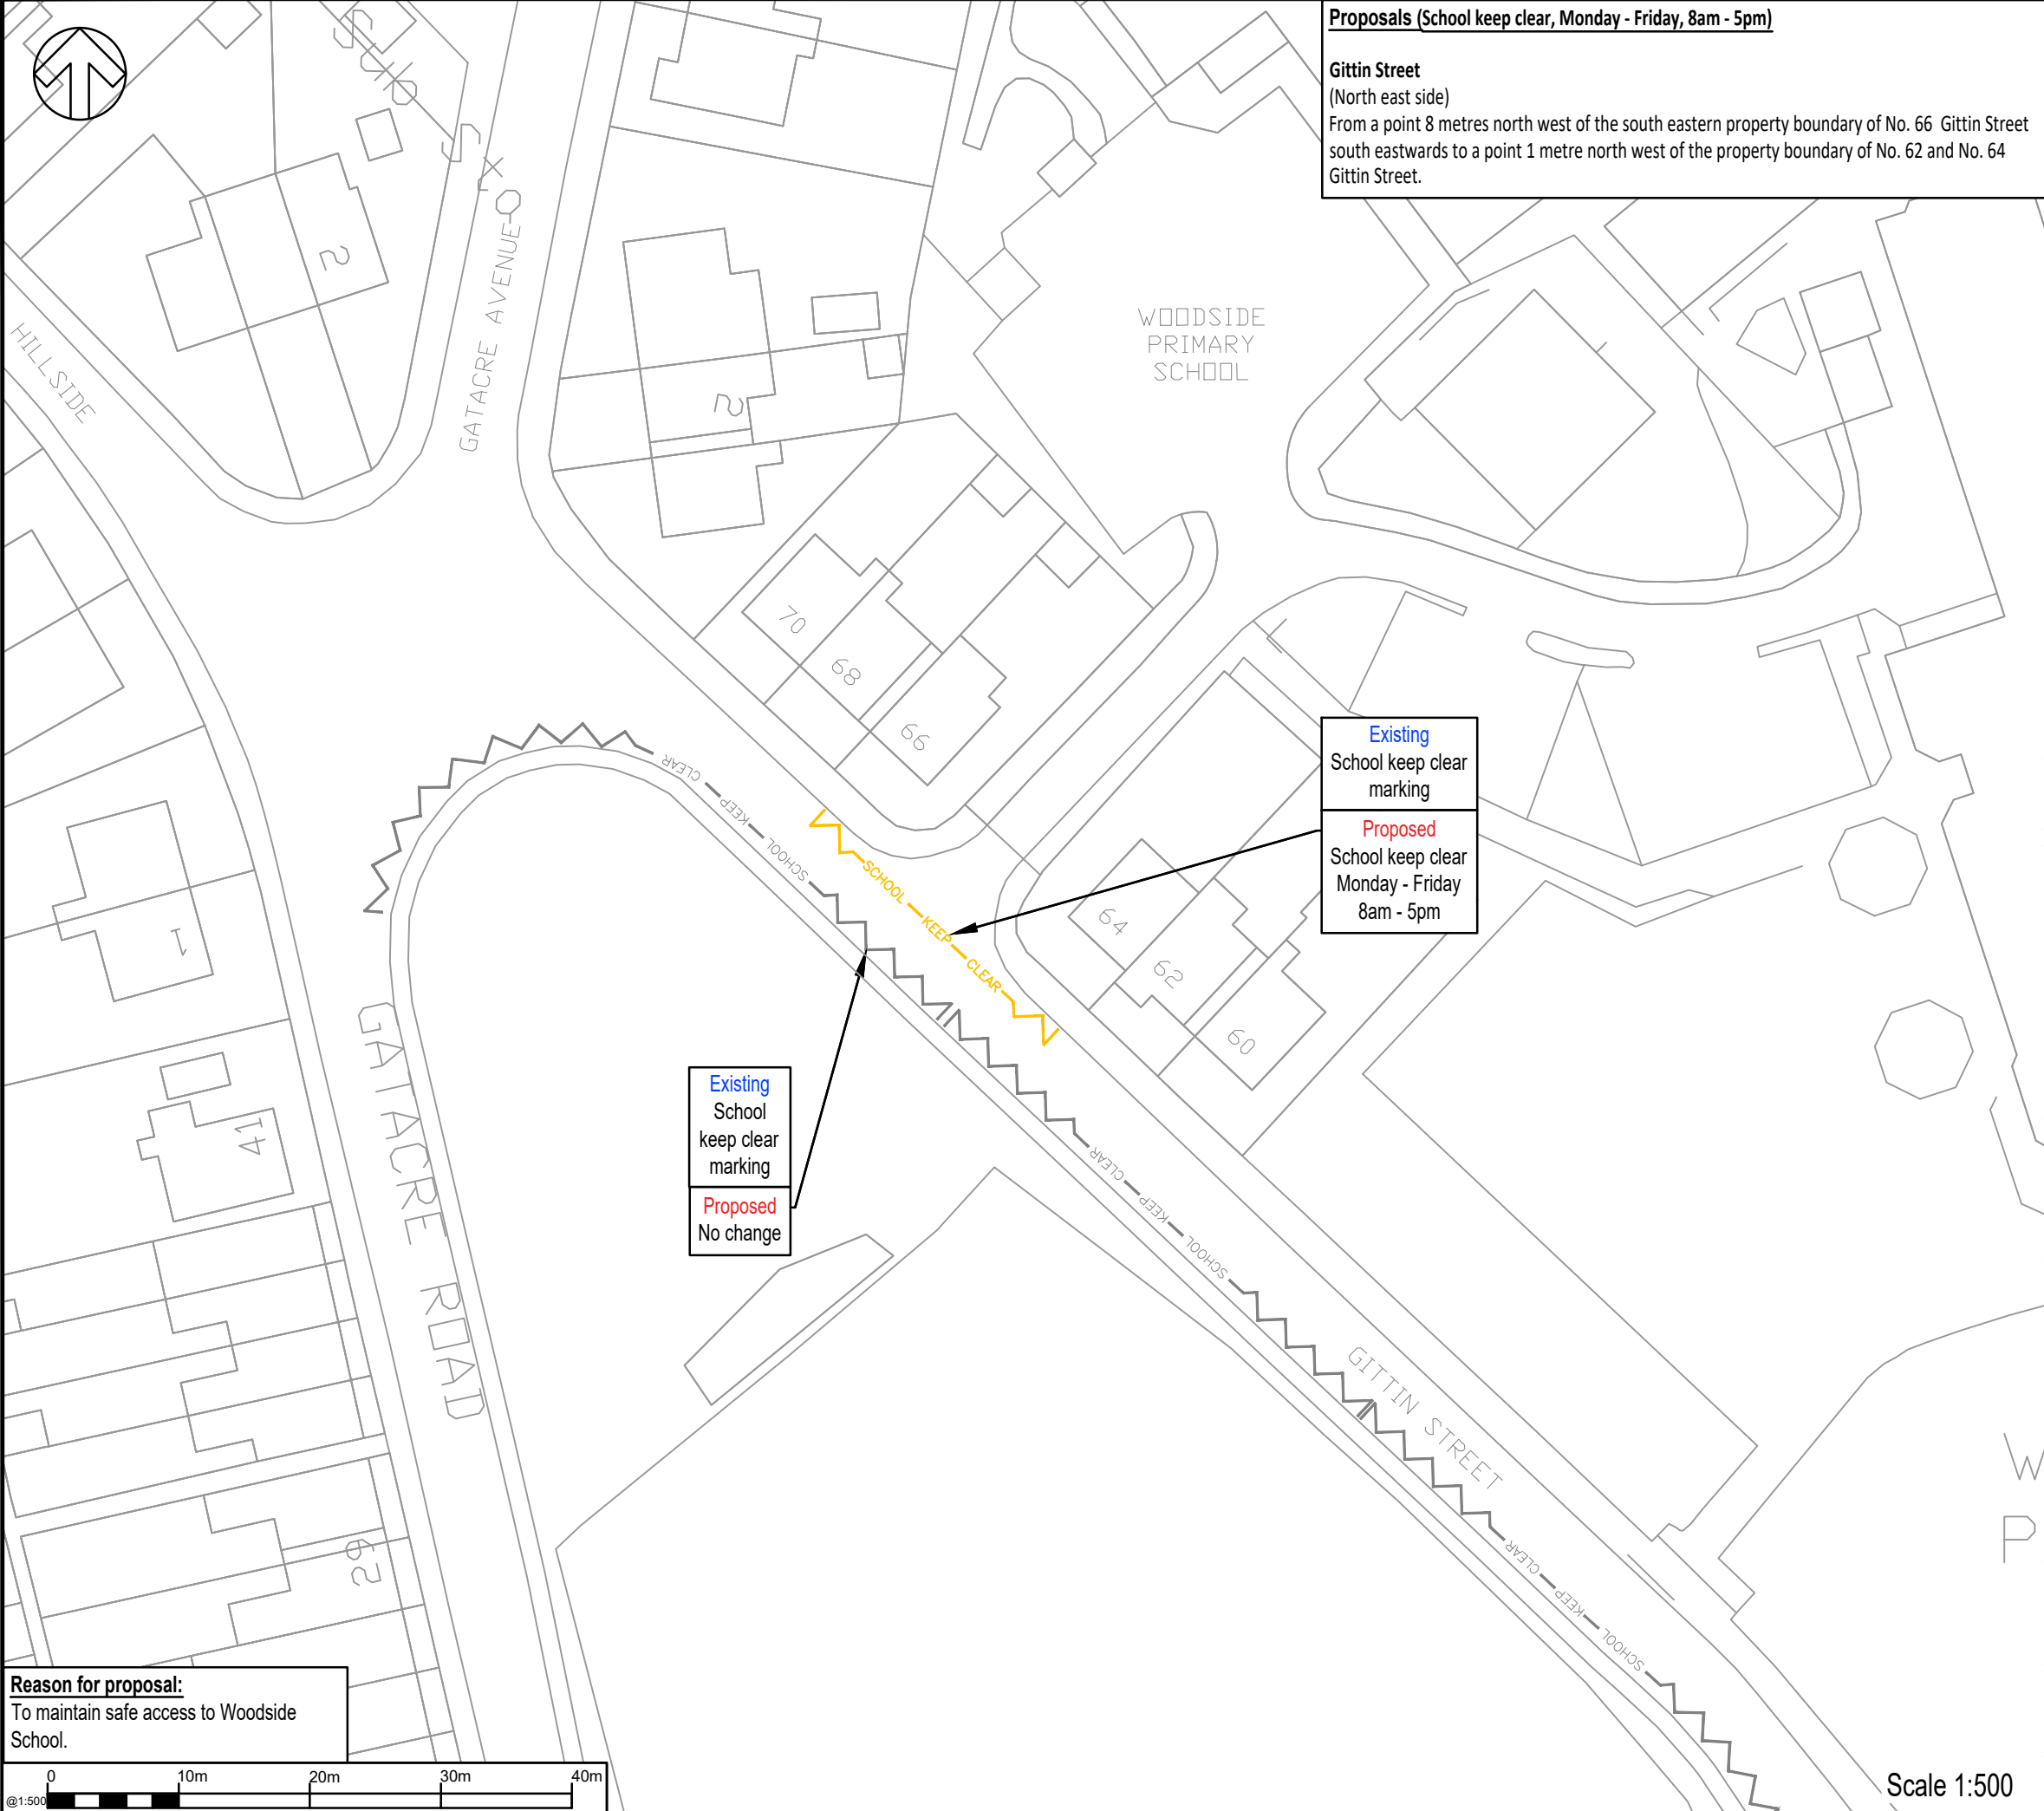

### DO NOT SCALE

© Crown copyright and database rights 2019 OS 100049049.  
You are permitted to use this data solely to enable you to respond to, or interact with, the organisation that provided you with the data. You are not permitted to copy, sub-licence, distribute or sell any of this data to third parties in any form.

Scale NTS

P01	04/11/2019	KH	FIRST ISSUE	DD	PFW
REV	DATE	BY	DESCRIPTION	CHK	APP

DRAWING STATUS: S2 - FOR INFORMATION

2nd Floor Shirehall, Abbey Foregate, Shrewsbury, SY2 6ND, UK  
T+ 44 (0) 121 557 4403  
wsp.com

CLIENT:

PROJECT:

Gittin Street, Oswestry

TITLE:

Proposed school keep clear restriction

SCALE @ A3: As shown	CHECKED: D. Davies	APPROVED: P. Field-Williams
PROJECT No: 70058643	DESIGNED: K. Hatton	DRAWN: K. Hatton
DATE: November 19		REV: P01

© WSP UK Ltd