


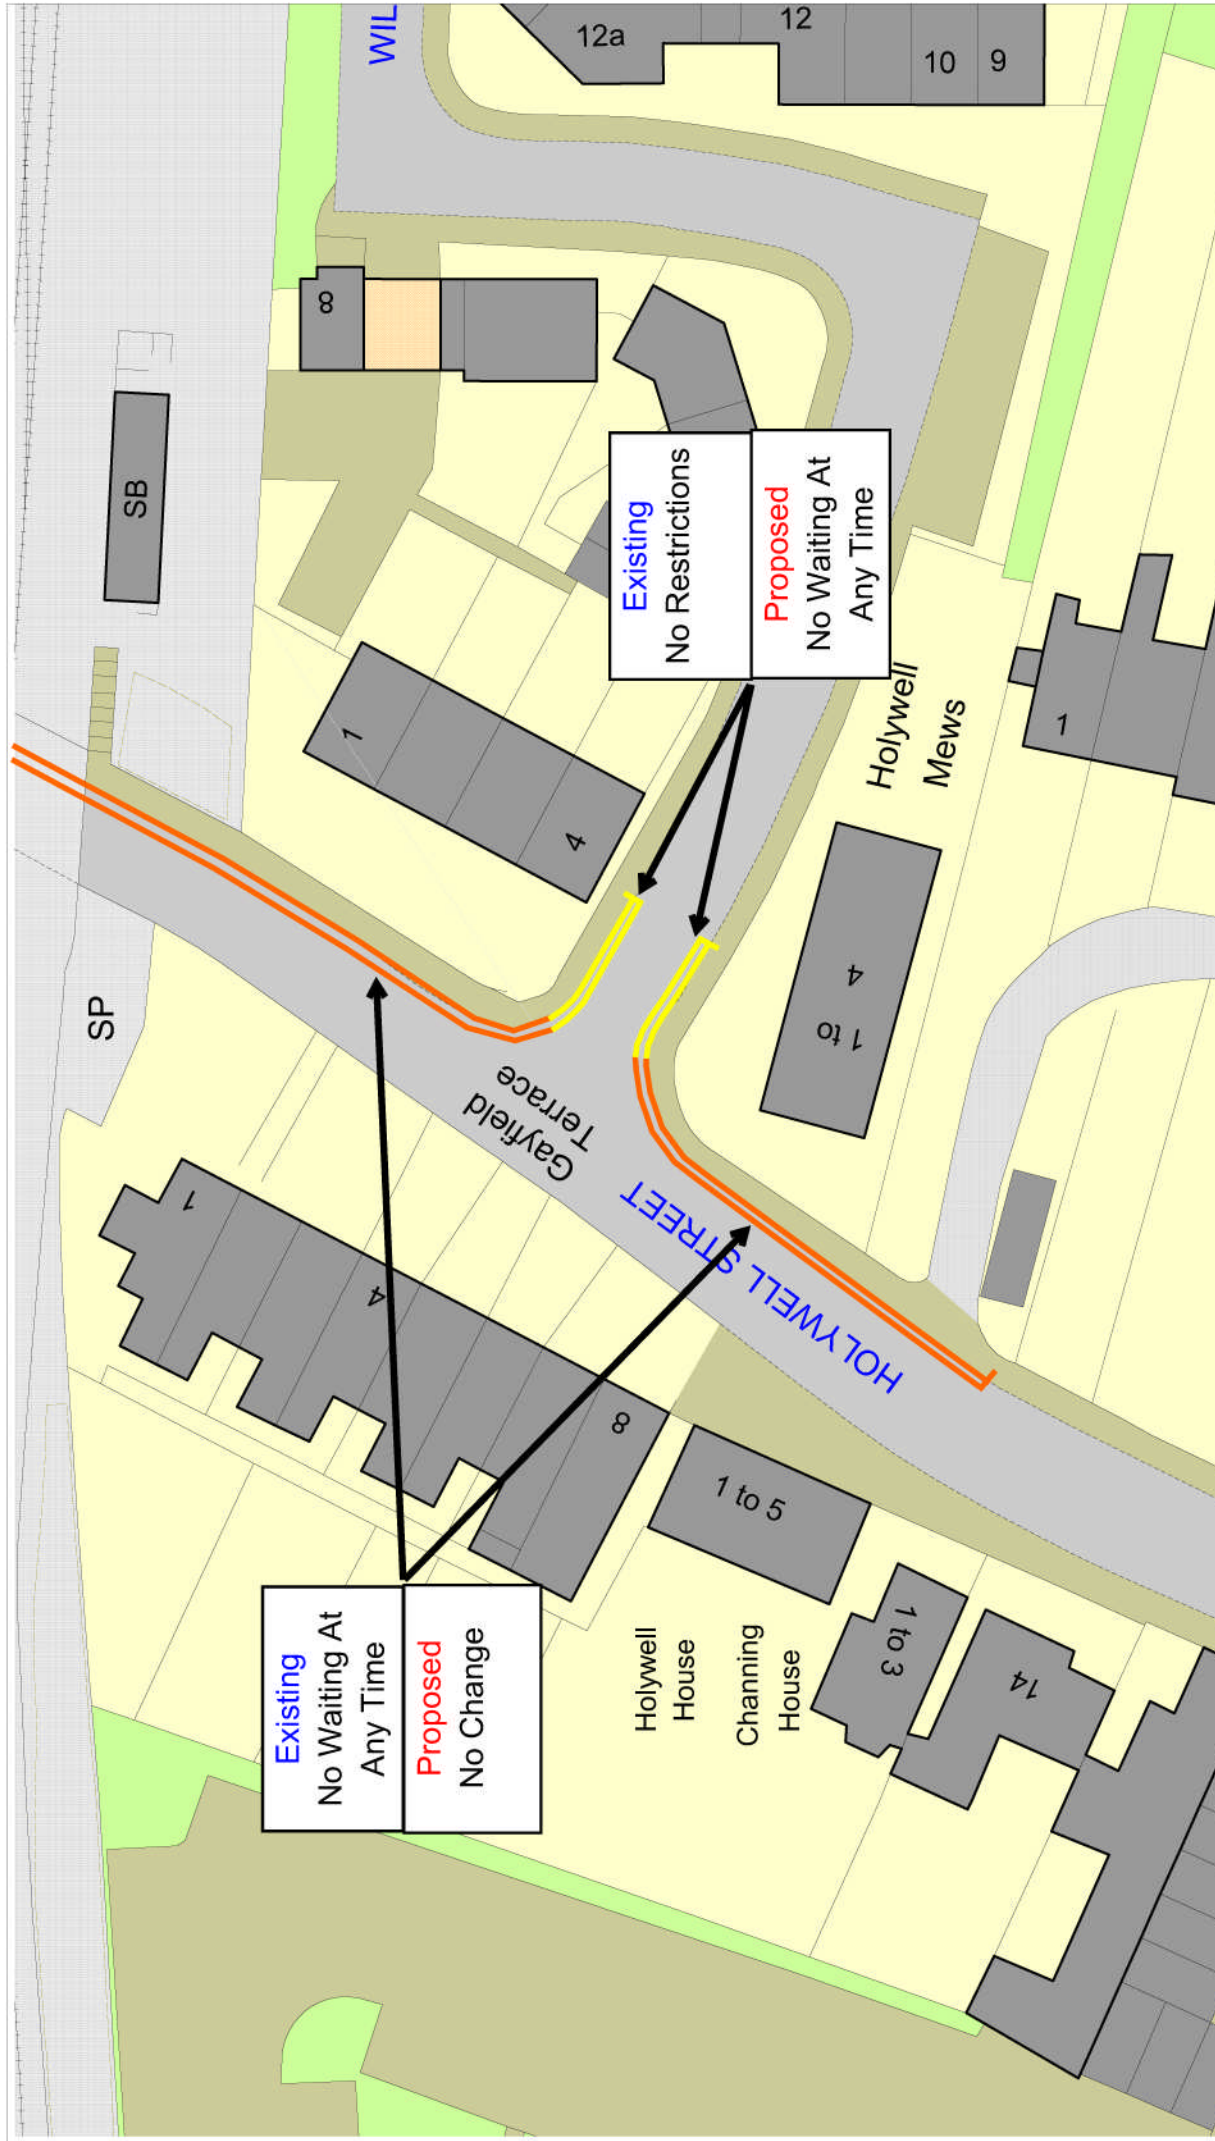

SCALE: 1:500 @ A4
 DATE: 29 Jan 2015
 DRAWING NO: CPE2014/HSWOC/4/1
 DRAWN BY: MJD

* Crown copyright. All rights reserved
 Shropshire Council 100049049 2014

Holywell Street/Wilfred Owen Close Proposed Waiting Restrictions Formal Consultation Plan

