


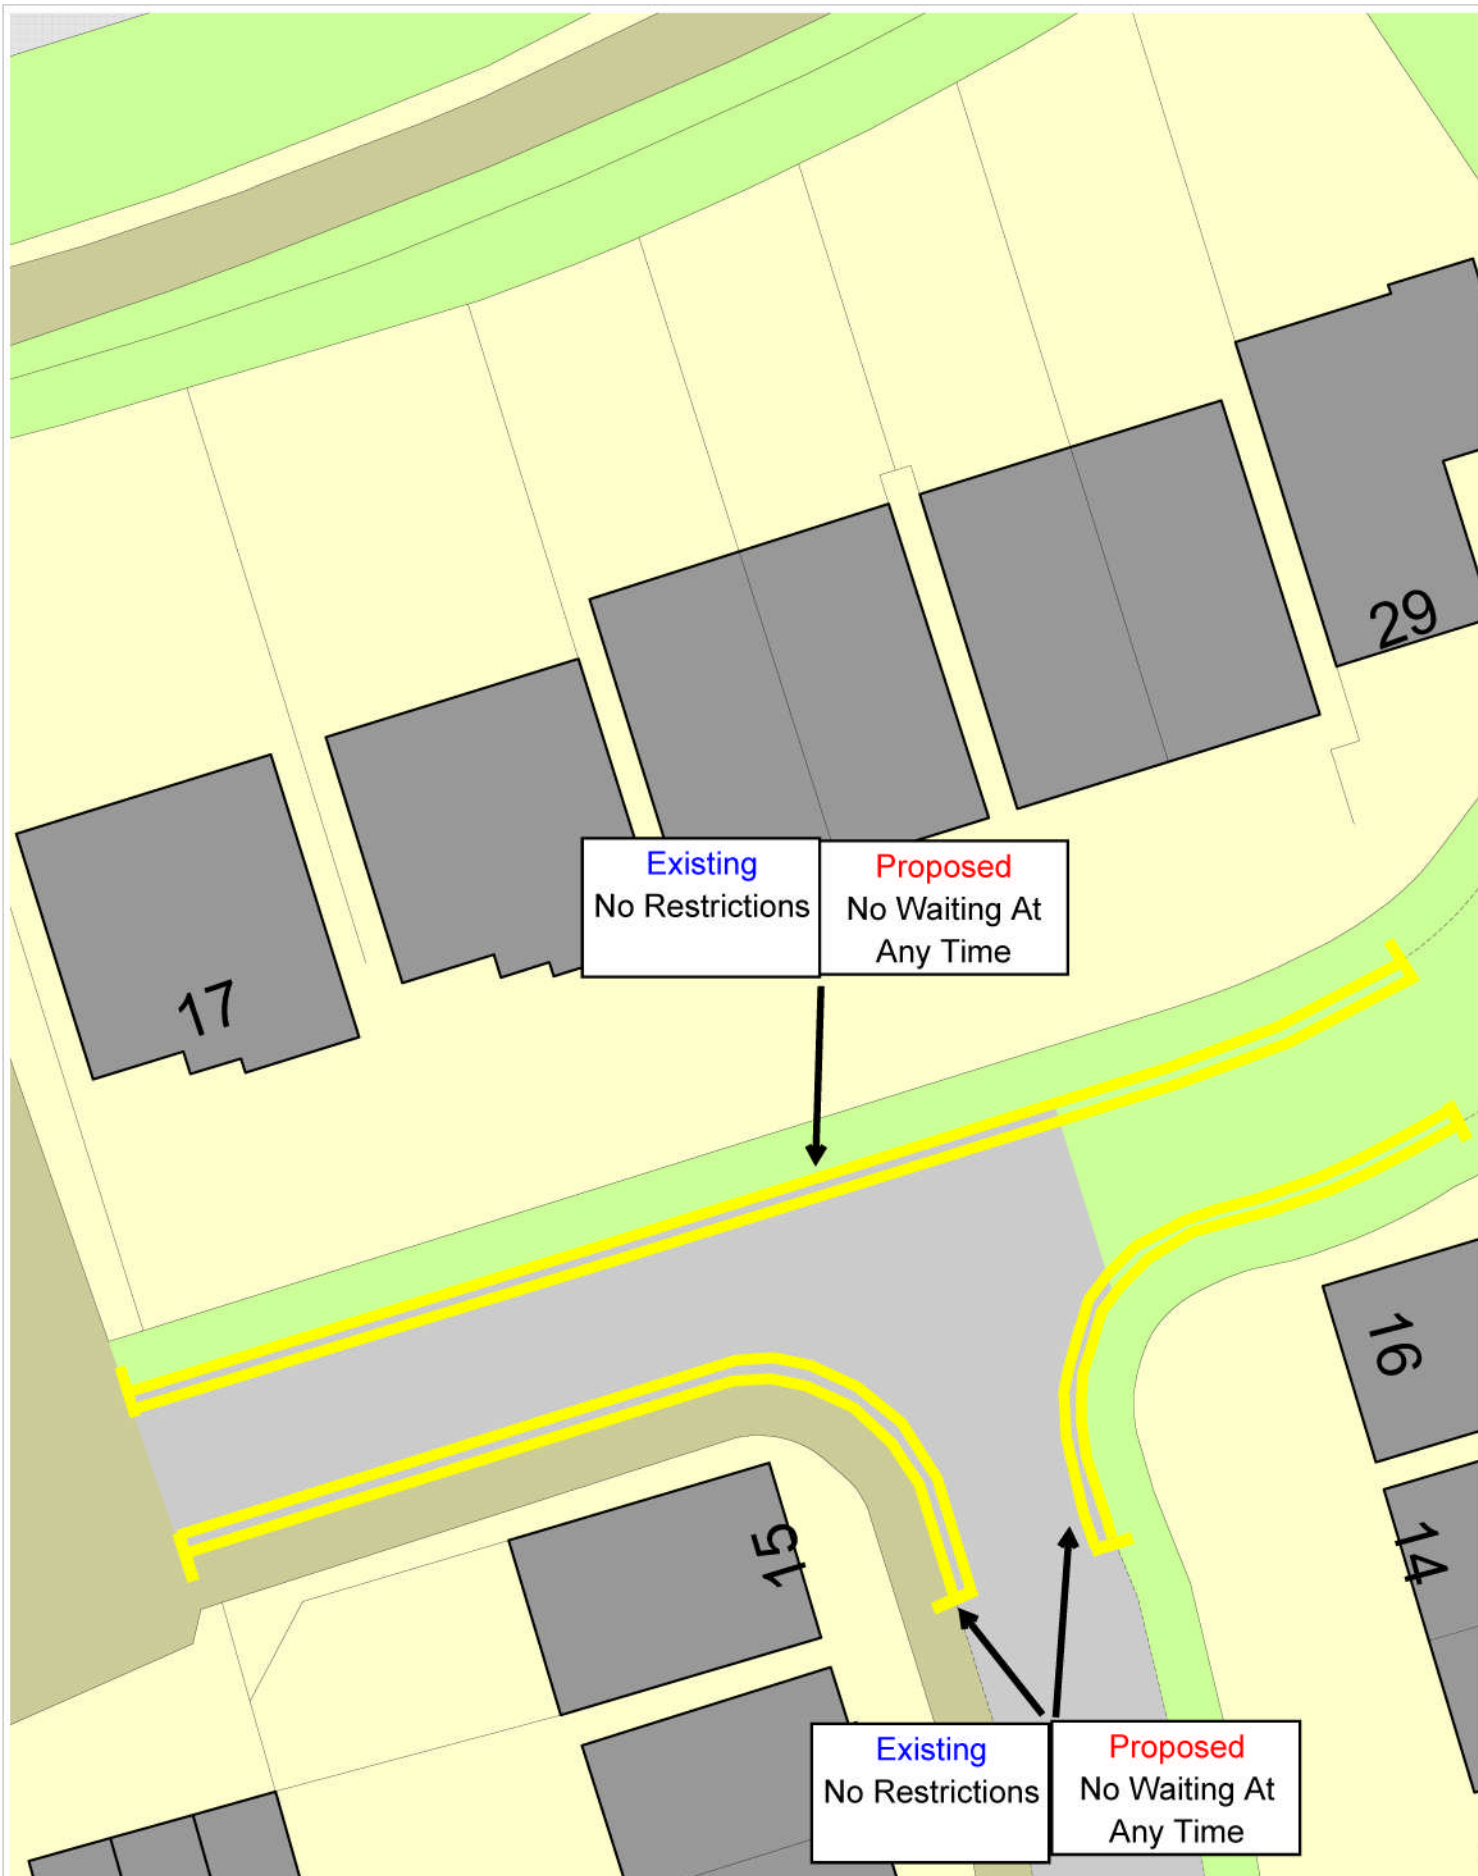

Laburnum Grove  
Proposed Waiting Restrictions  
Formal Consultation Plan

SCALE: 1:250 @ A4  
DATE: 9 Apr 2015  
DRAWING NO: CPE2014/LG/4/1  
DRAWN BY: MJD  
:

\* Crown copyright. All rights reserved  
Shropshire Council 100049049 2014