


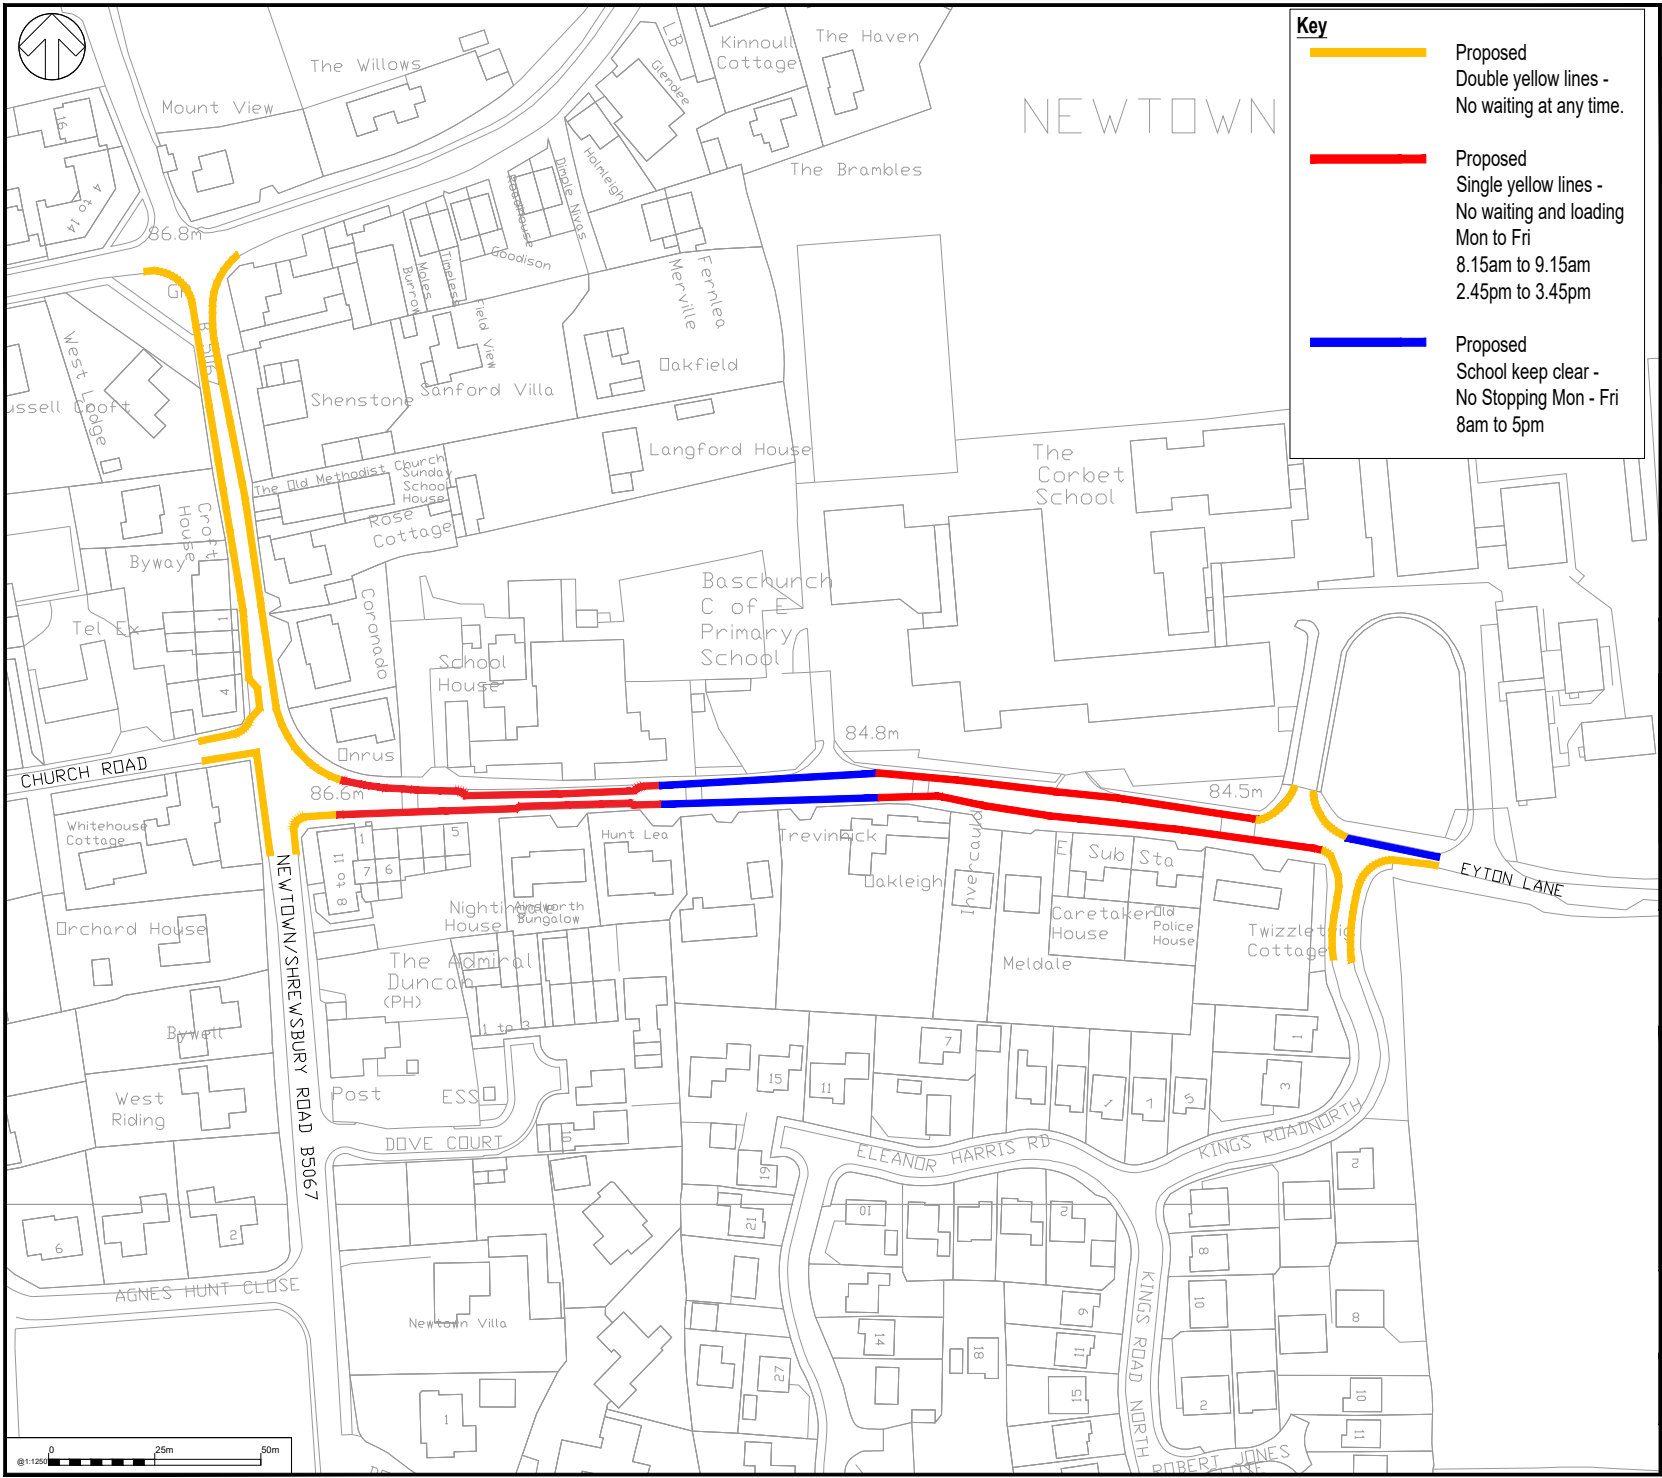

Key

- Proposed Double yellow lines - No waiting at any time.
- Proposed Single yellow lines - No waiting and loading Mon to Fri 8.15am to 9.15am 2.45pm to 3.45pm
- Proposed School keep clear - No Stopping Mon - Fri 8am to 5pm

DO NOT SCALE

© Crown copyright and database rights 2021 OS 100049049.
You are permitted to use this data solely to enable you to respond to, or interact with, the organisation that provided you with the data. You are not permitted to copy, sub-licence, distribute or sell any of this data to third parties in any form.

P01	12/02/2021	PD	FIRST ISSUE	GH	DP
REV	DATE	BY	DESCRIPTION	CHK	APP

DRAWING STATUS: S2 - FOR INFORMATION

2nd Floor Shirehall, Abbey Foregate, Shrewsbury, SY2 6ND, UK
T+ 44 (0) 1743 501060
wsp.com

CLIENT:

PROJECT: Shropshire CIL Projects
Eyton Lane, Baschurch

TITLE: Proposed waiting restrictions
Consultation

SCALE @ A3: 1:1250	CHECKED: K. Hutton	APPROVED: D. Davies
PROJECT No: 70073172	DESIGNED: P. Davey	DRAWN: P. Davey
DRAWING No: 70073172-WSP-GEN-BAS-DR-CH-0105	DATE: May 2021	REV: P01

© WSP UK Ltd