


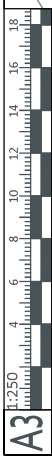
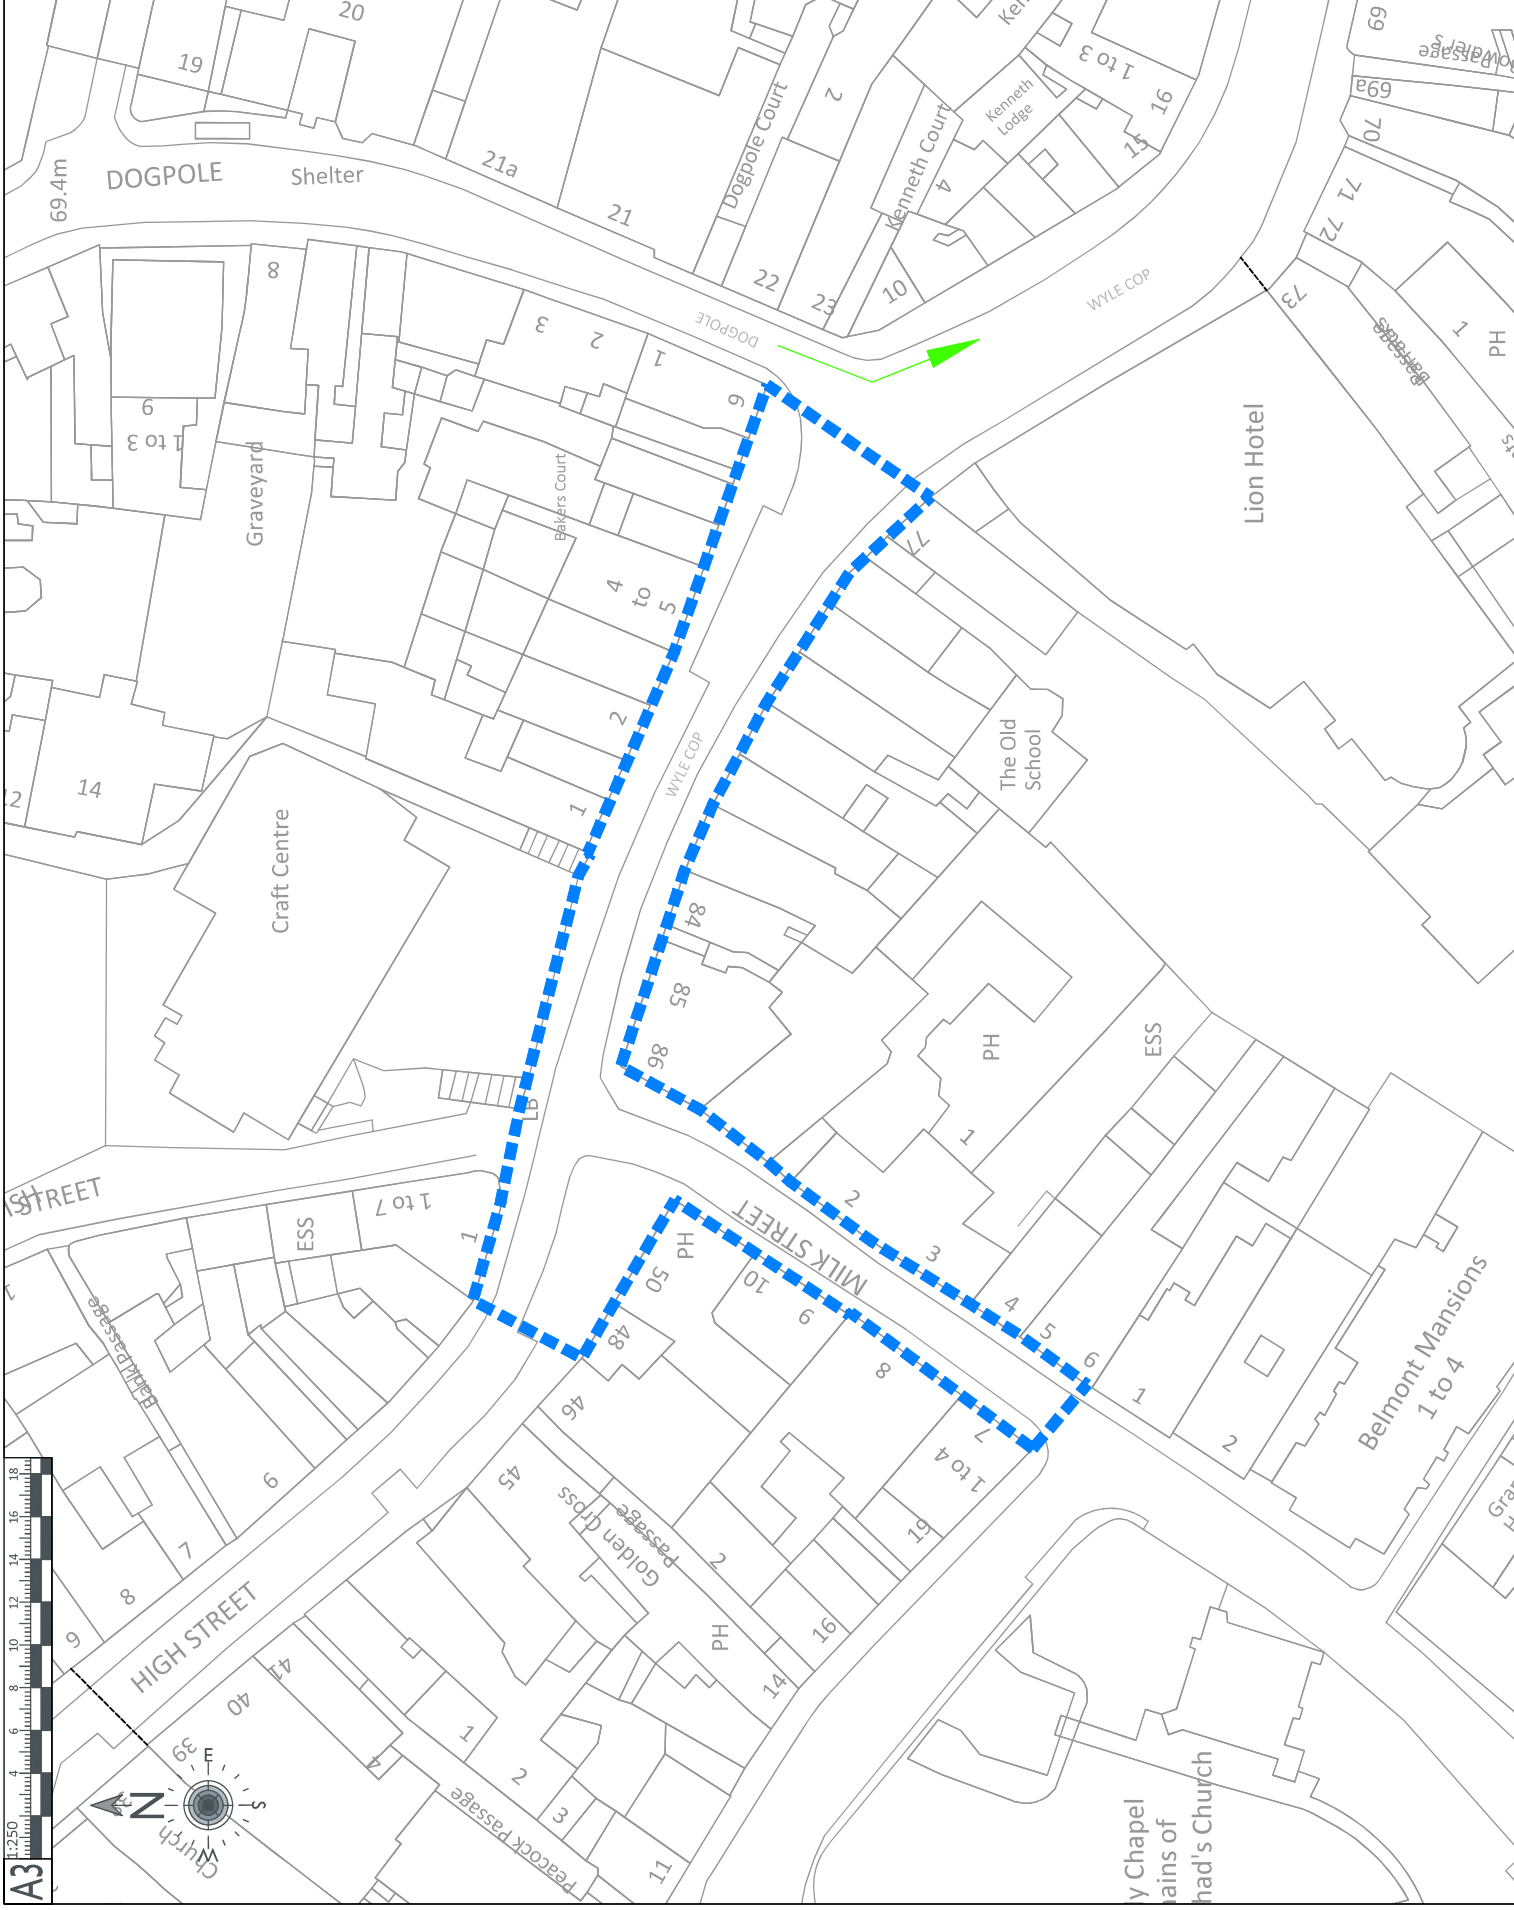



NOTES

These drawings have been produced with reference to the CDM Regulations 2015. Please note that these are pre-construction phase drawings and should be subject to further design and management as required in accordance with Regulation 7

-  PROPOSAL: Prohibition of Driving, Sat-Sun 10am-4pm
-  (No person shall cause or permit a motor vehicle to proceed in any direction along that part of High Street lying between Milk Street and a point opposite the common boundary of No. 46 and 48 High Street, or that part of Wyle Cop lying between Milk Street and Dogpole)
-  PROPOSAL: Prescribed Movement, Sat-Sun 10am-4pm



REV	DATE	TITLE	BLOCK	UPDATED	ANS
P2	13 Oct	Title block updated			ANS

BY  **PROJECT** Shropshire Council
CLIENT Shropshire Council
DRAWING TITLE Shrewsbury High Street
DRAWING TITLE Experimental Traffic Order
DRAWING DATE October 2021
DRAWING ISSUE STATUS Moving Traffic
INFORMATION
DRAWING NUMBER 5933 - 03 - 02HS - P2
DATE 9-Oct-2021
SCALE A3 @ 1:500
DRAWN ANS
REVIEWED PJ