









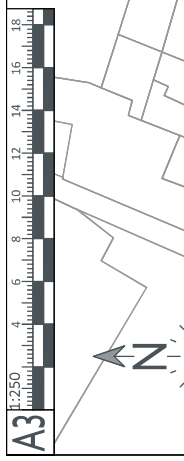
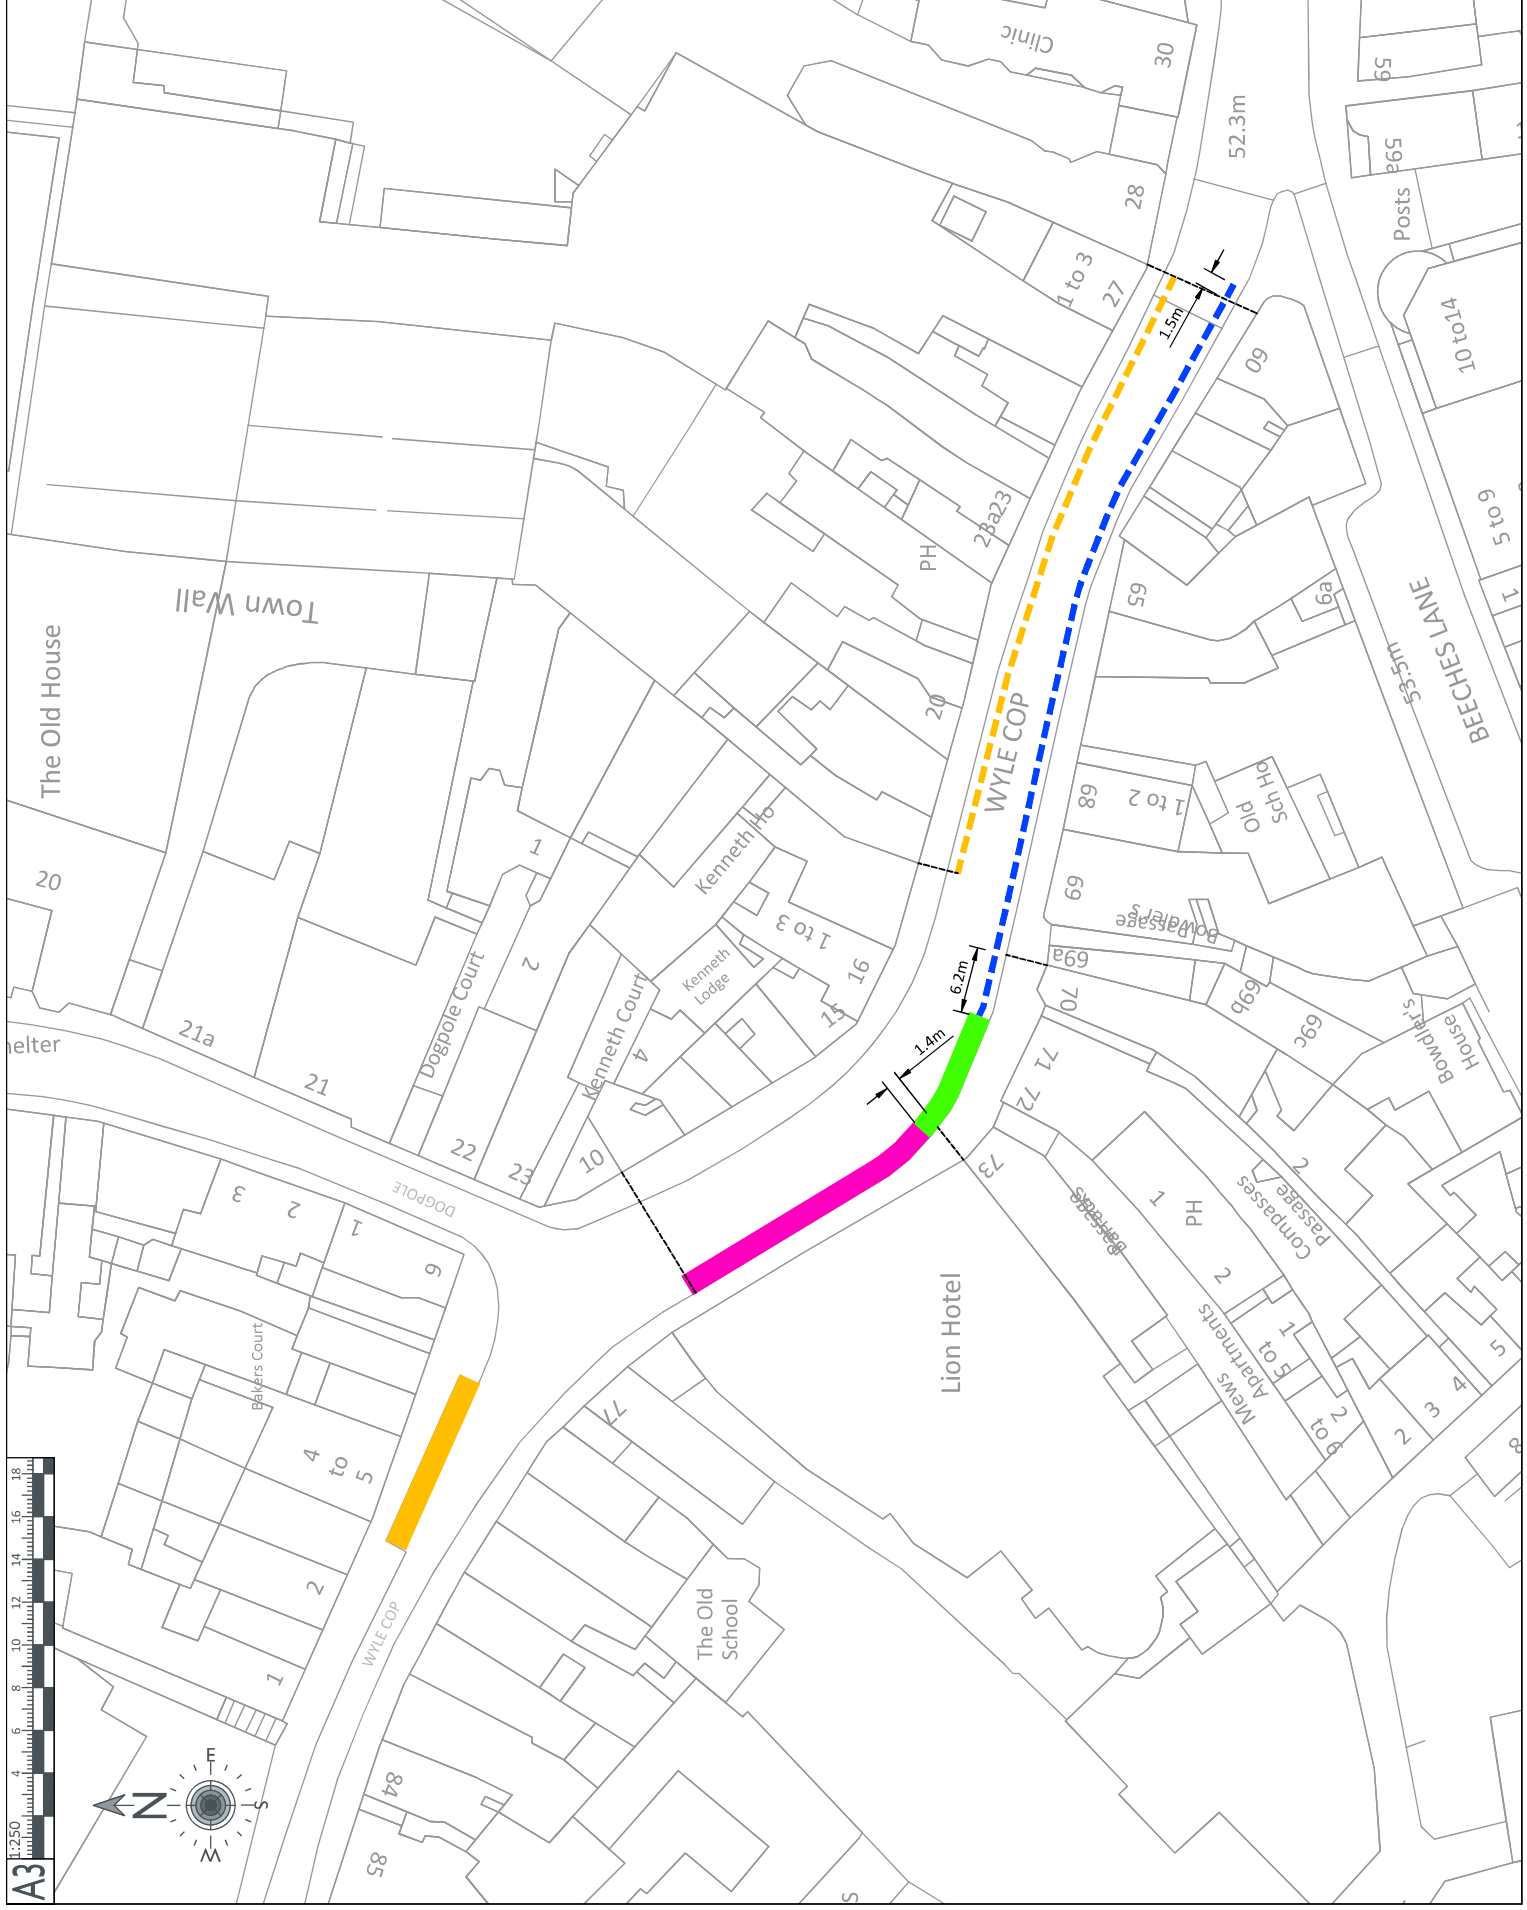


These drawings have been produced with reference to the CDM Regulations 2015. Please note that these are pre-construction phase drawings and should be subject to management as required in accordance with Regulation 9

-  NO WAITING AT ANY TIME
-  NO LOADING
Mon-Fri 8:15-9:15am & 4-6pm,
Sat-Sun 10am-4pm
-  NO WAITING AT ANY TIME
-  NO LOADING
Mon-Fri 8:15-9:15am & 4pm-6pm
-  NO WAITING & NO LOADING
Sat-Sun 10am-11am
-  LOADING ONLY
Mon-Fri 7:30am-8pm, Sat-Sun 7:30-10am & 11am-8pm
-  PAY & DISPLAY
Mon-Fri 8am-6pm
-  NO WAITING NO LOADING
Sat-Sun 10am-4pm
-  NO WAITING NO LOADING
Sat-Sun 10am-4pm
-  LOADING ONLY
Mon-Fri 7:30am-8pm
Sat-Sun 7:30-10am & 4pm-8pm



REV	DATE	REVISION NOTE

PJA
Seven House - High Street
Birmingham B3 7BQ
Tel: 0121 475 0234
Fax: 0121 475 0235
Birmingham - Bristol
Exeter - London - Reading
period

Shropshire Council
PROJECT: Shrewsbury High Street

DRAWING TITLE: Experimental Traffic Order
October 2021
Parking changes - Wyle Cop

DRAWING STATUS: INFORMATION

5933 - 04 - 01WC- PI

SCALE: DRAWN: REVISION: DATE: A3 @ 1:500 ANIS PJ 13-Oct-2021