


**NOTES**  
 This drawing has been produced with reference to the CDM Regulations 2015. Please note that these are pre-construction phase drawing and should be subject to further design and management as required in accordance with Regulation 7.

**PROPOSAL: Point no access.**  
 Sat-Sun 10am-4pm westbound

(No person shall cause or permit a motor vehicle to enter that part of the highway known as Beeches Lane from that part of Wyle Cop lying east of Beeches Lane)

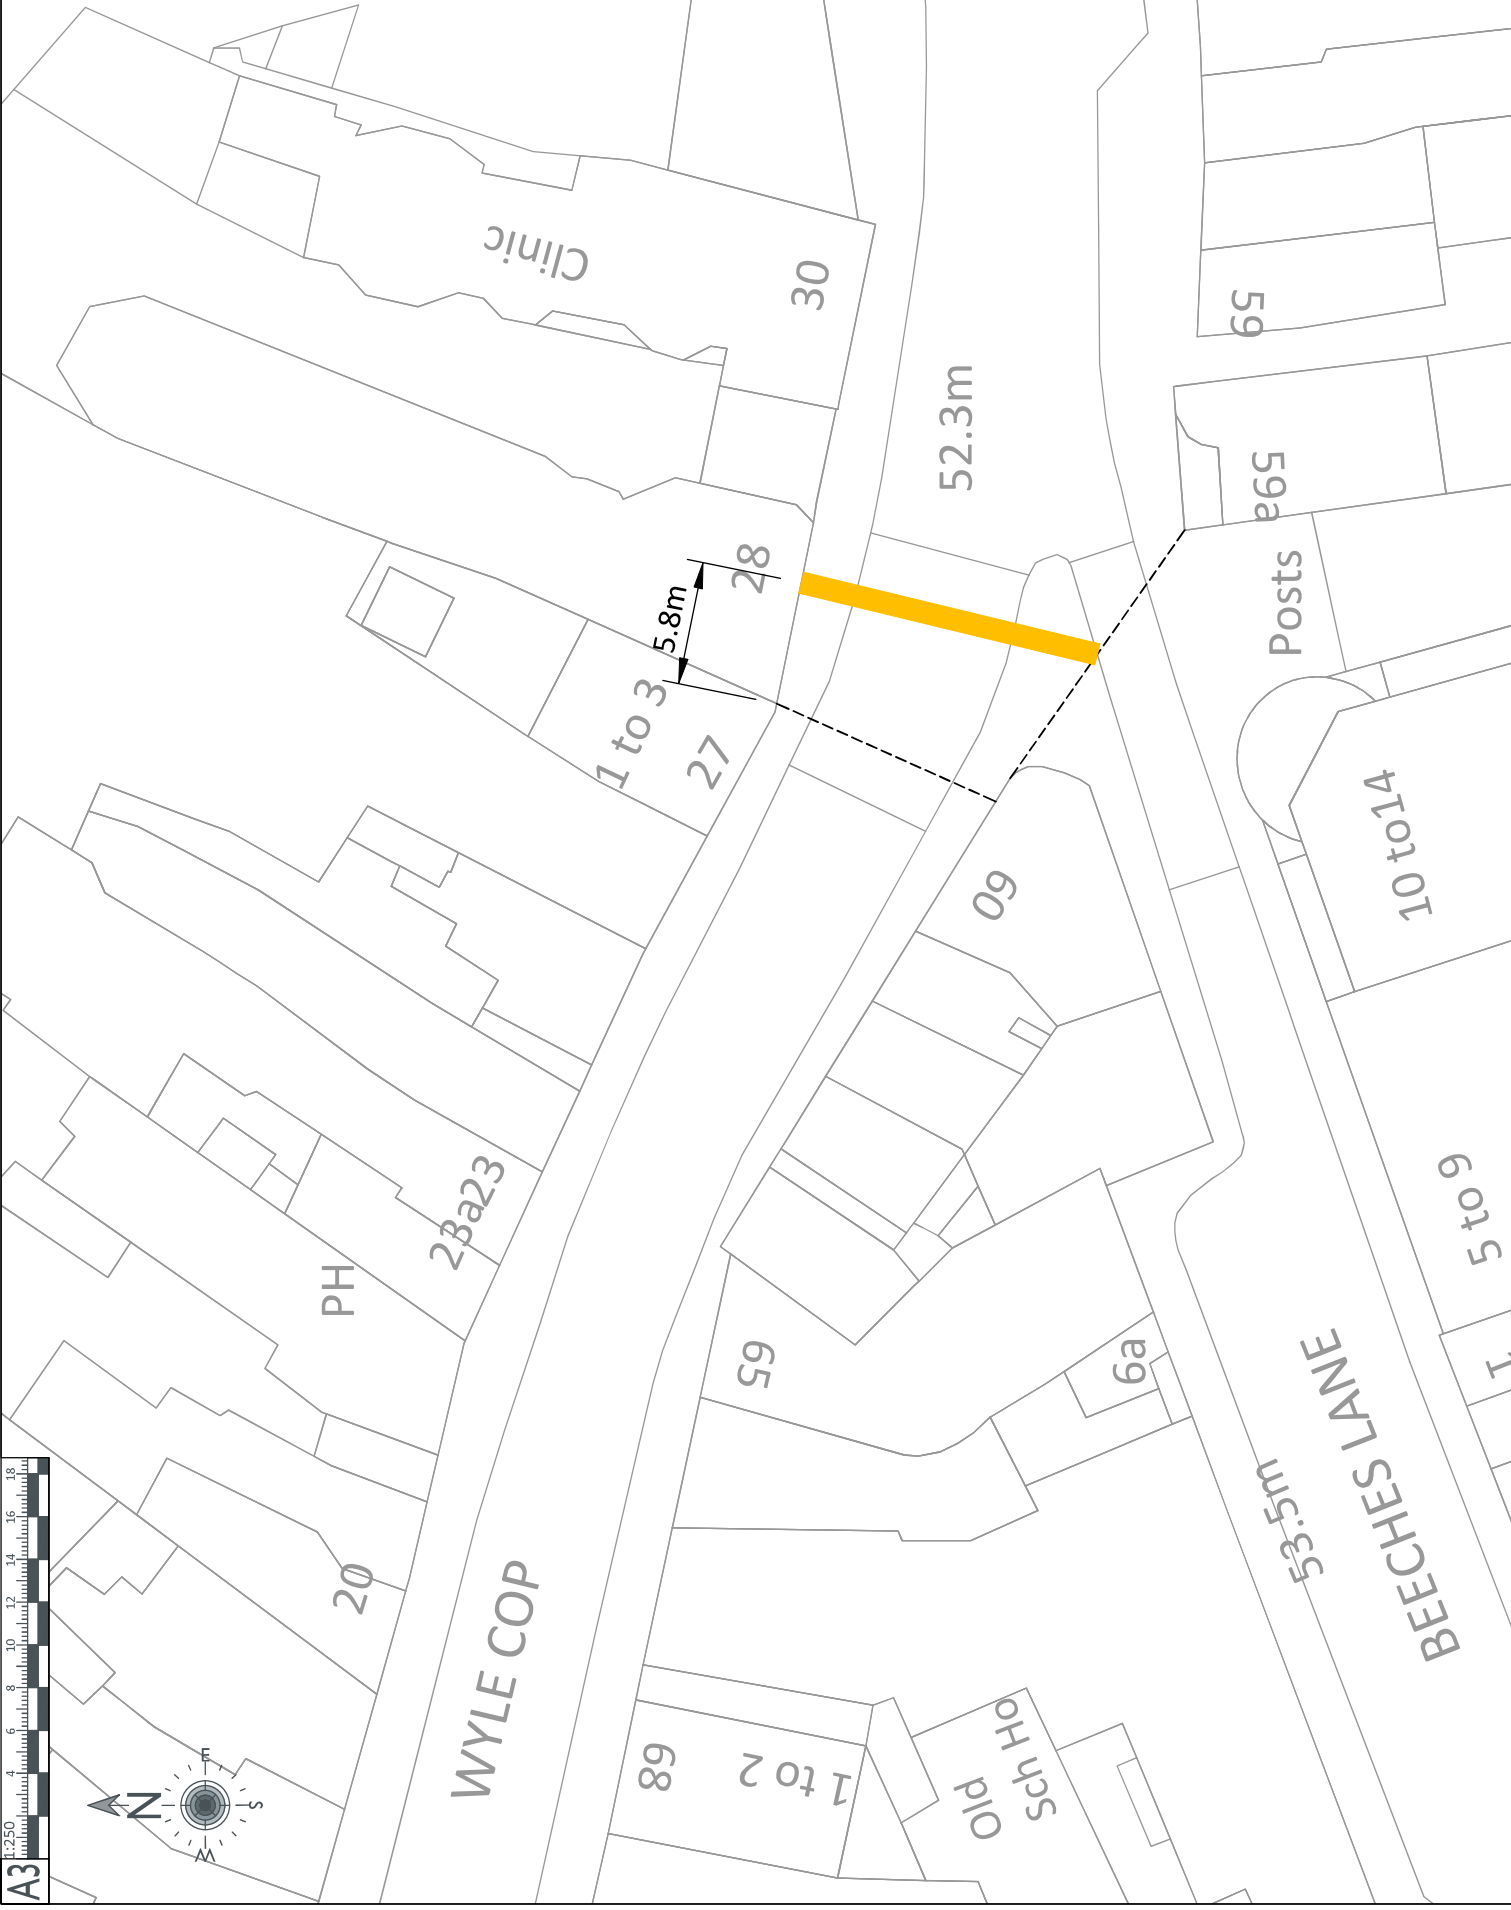

REV	DATE	TITLE BLOCK UPDATED	ANS	BY
P2	13 Oct	Title block updated	ANS	

**REVISION NOTE**

**CLIENT**  
 Shropshire Council  
 Shrewsbury High Street

**DRAWING TITLE**  
 Experimental Traffic Order  
 October 2021  
 Moving Traffic

**DRAWING ISSUE STATUS**  
**INFORMATION**  
 5933 - 03 - 01WC- P2

**SCALE** DRAWN BY REVIEWED DATE  
 A3 @ 1:250 ANS PJ 9-Oct-2021

A3 1:250

