


NOTES
 This drawing has been produced with reference to the CDV Regulations 2015. Please note that these are pre-construction phase drawings and should be subject to a further stage of management as required in accordance with Regulation 7.

-  **AMENDMENT: Loading only, Mon-Sun 7:30am-8pm (shortening of existing provision)**
-  **PROPOSAL: Blue Badge Holders Only**
-  **AMENDMENT: Pay & Display, Mon-Sun 8am-6pm (shortening of existing provision)**

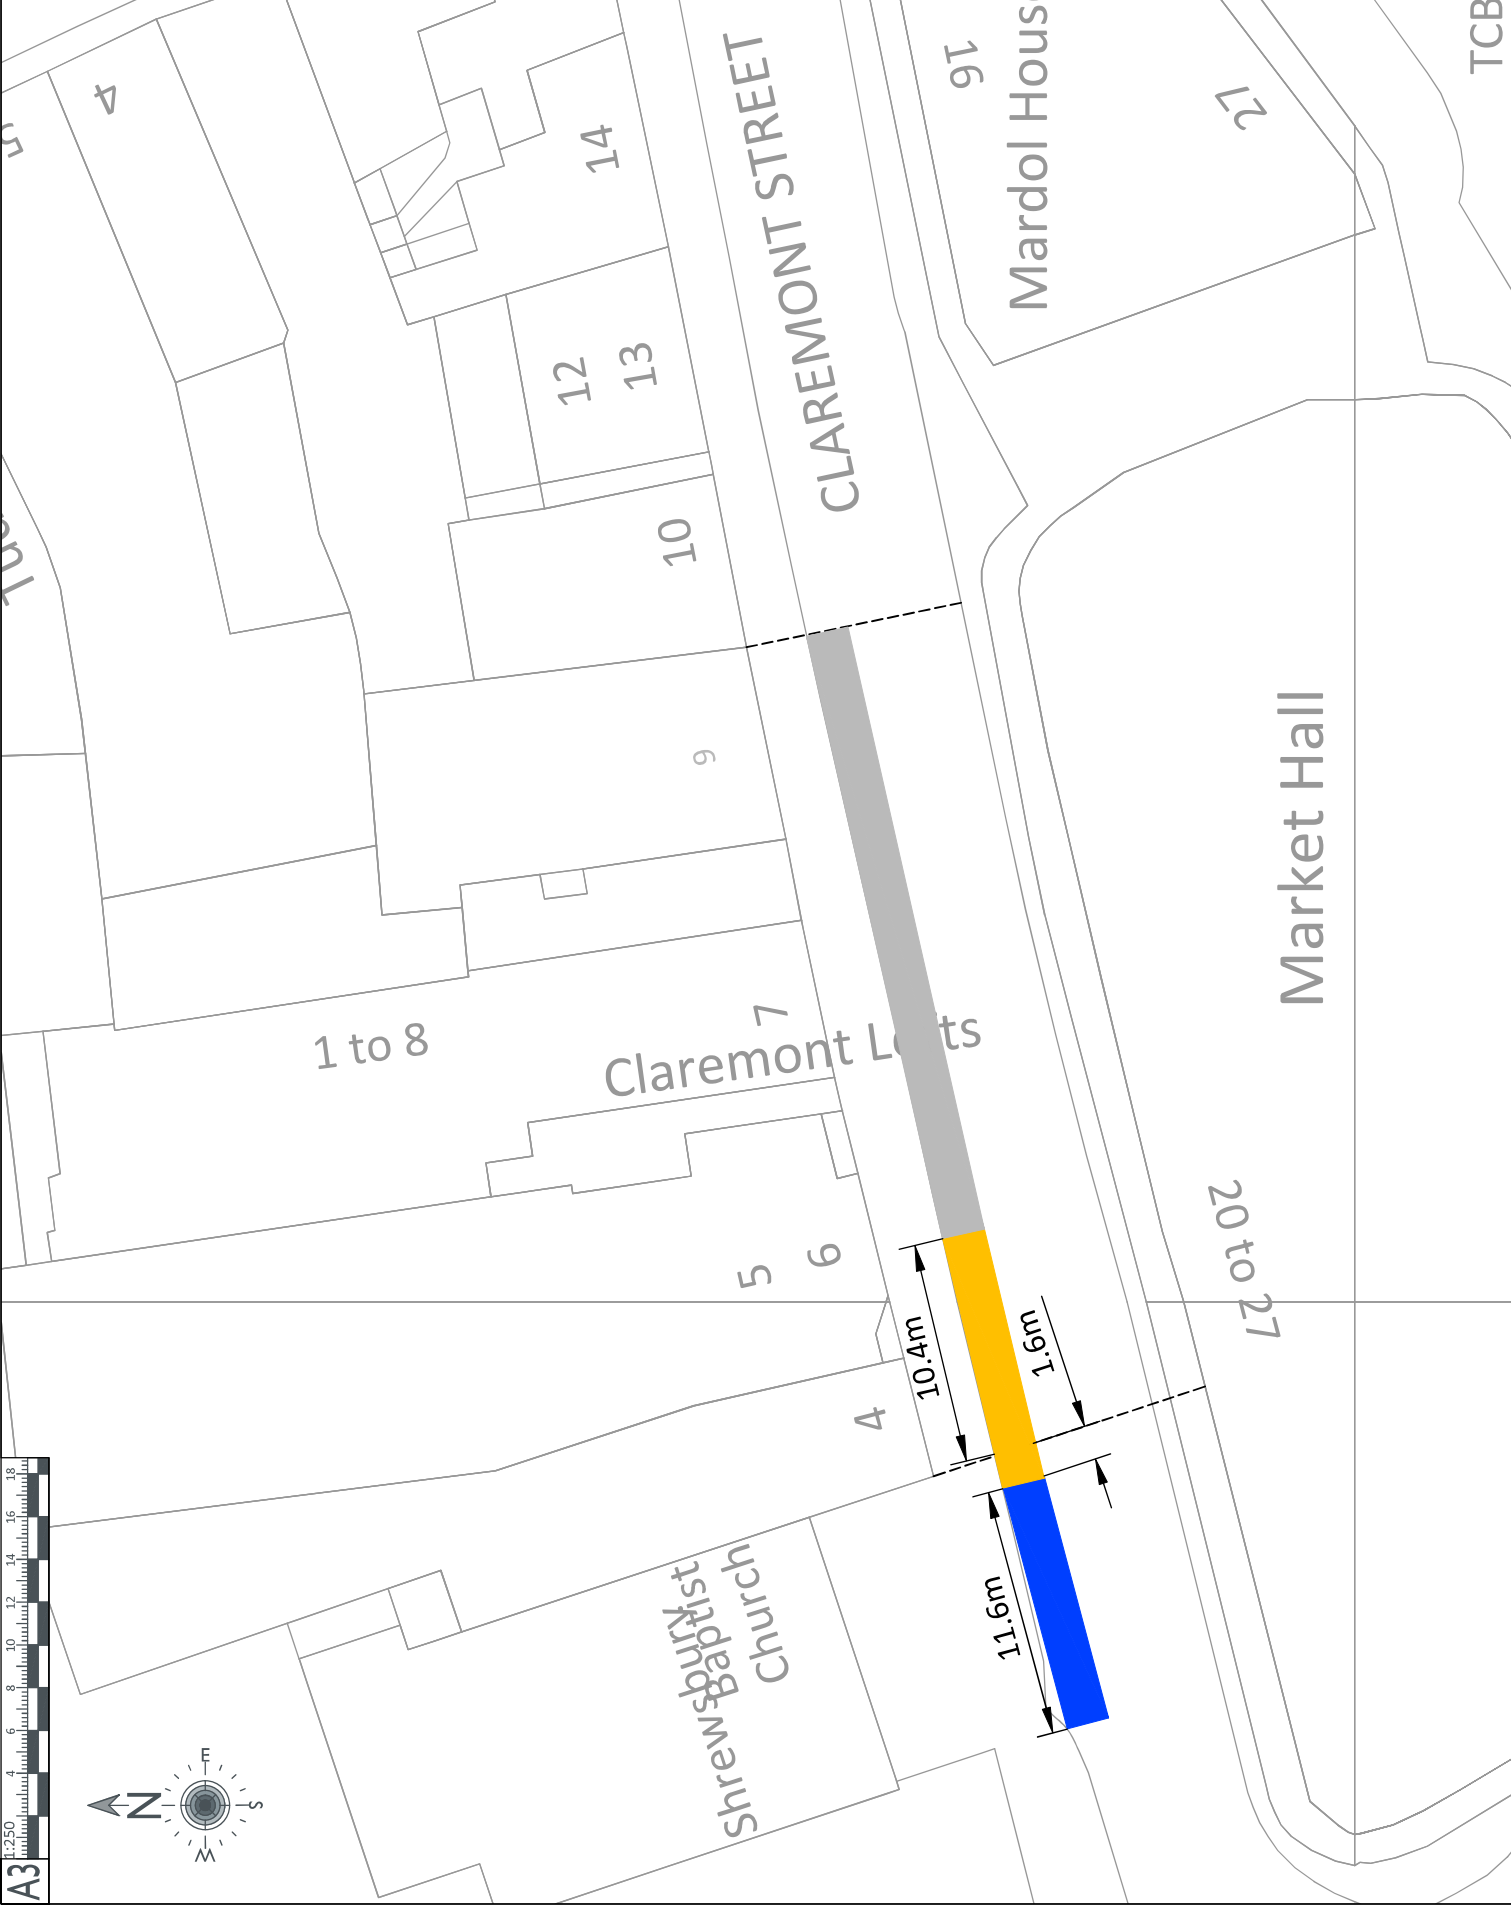

REV	DATE	REVISION NOTE	BY
P2	13 Oct	Title block updated	ANS

PJA
 Shropshire Council
 Shrewsbury High Street
 Experimental Traffic Order
 October 2021
 Parking Places: Claremont St

INFORMATION
 5933 - 02 - 03CS - P2
 Scale: 1:250
 Date: 13 Oct 2021

SCALE	DRAWN	REVIEWED	DATE
1:250	ANS	PJ	13-Oct-2021