
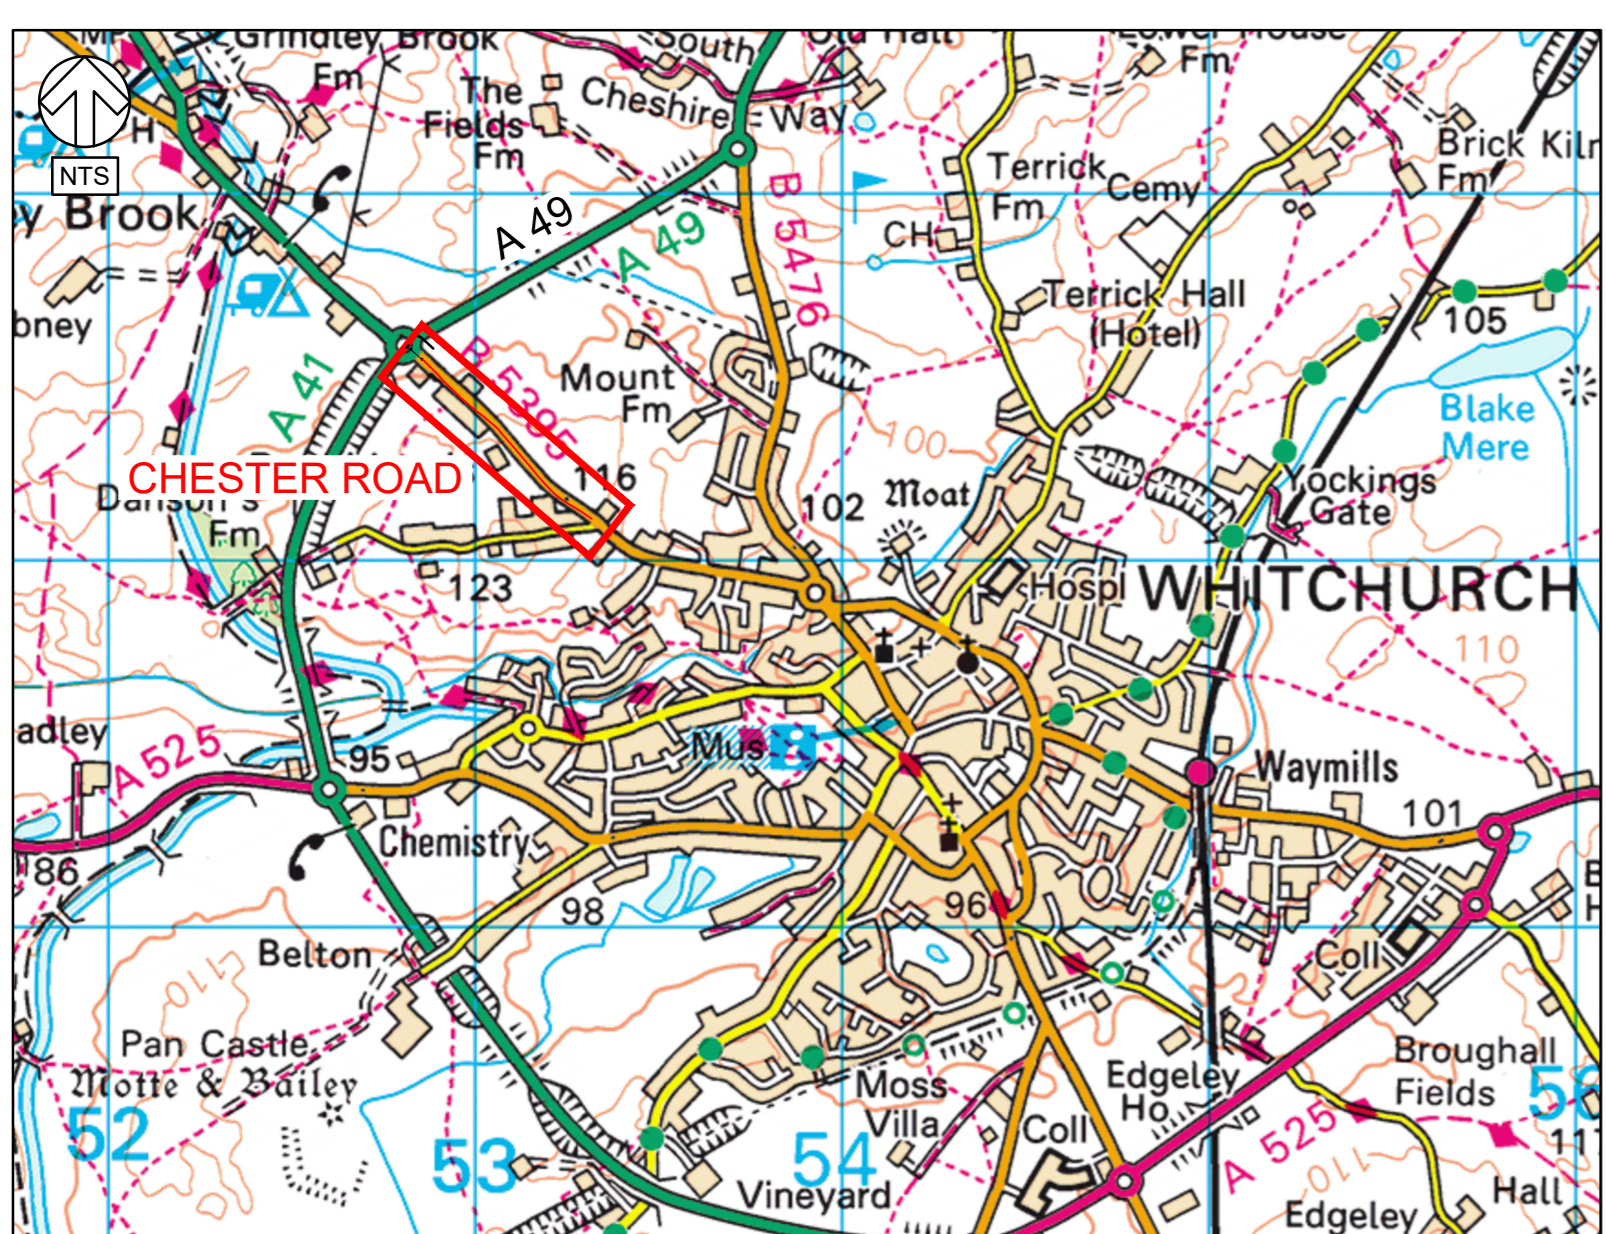


File name: \\UK.WSPGROUP\CONCENTRAL_DATA\PROJECTS\70073191\X\70073191 - MINOR WORKS PACKAGES 2020-21\WIP\005 - CHESTER ROAD\DRAWINGS\70073191-WSP-GEN-S_005-SK-CH-0100_P02 (CONSULTATION PLAN).DWG, printed on 21 January 2021 14:35:46 by Ross, Diane

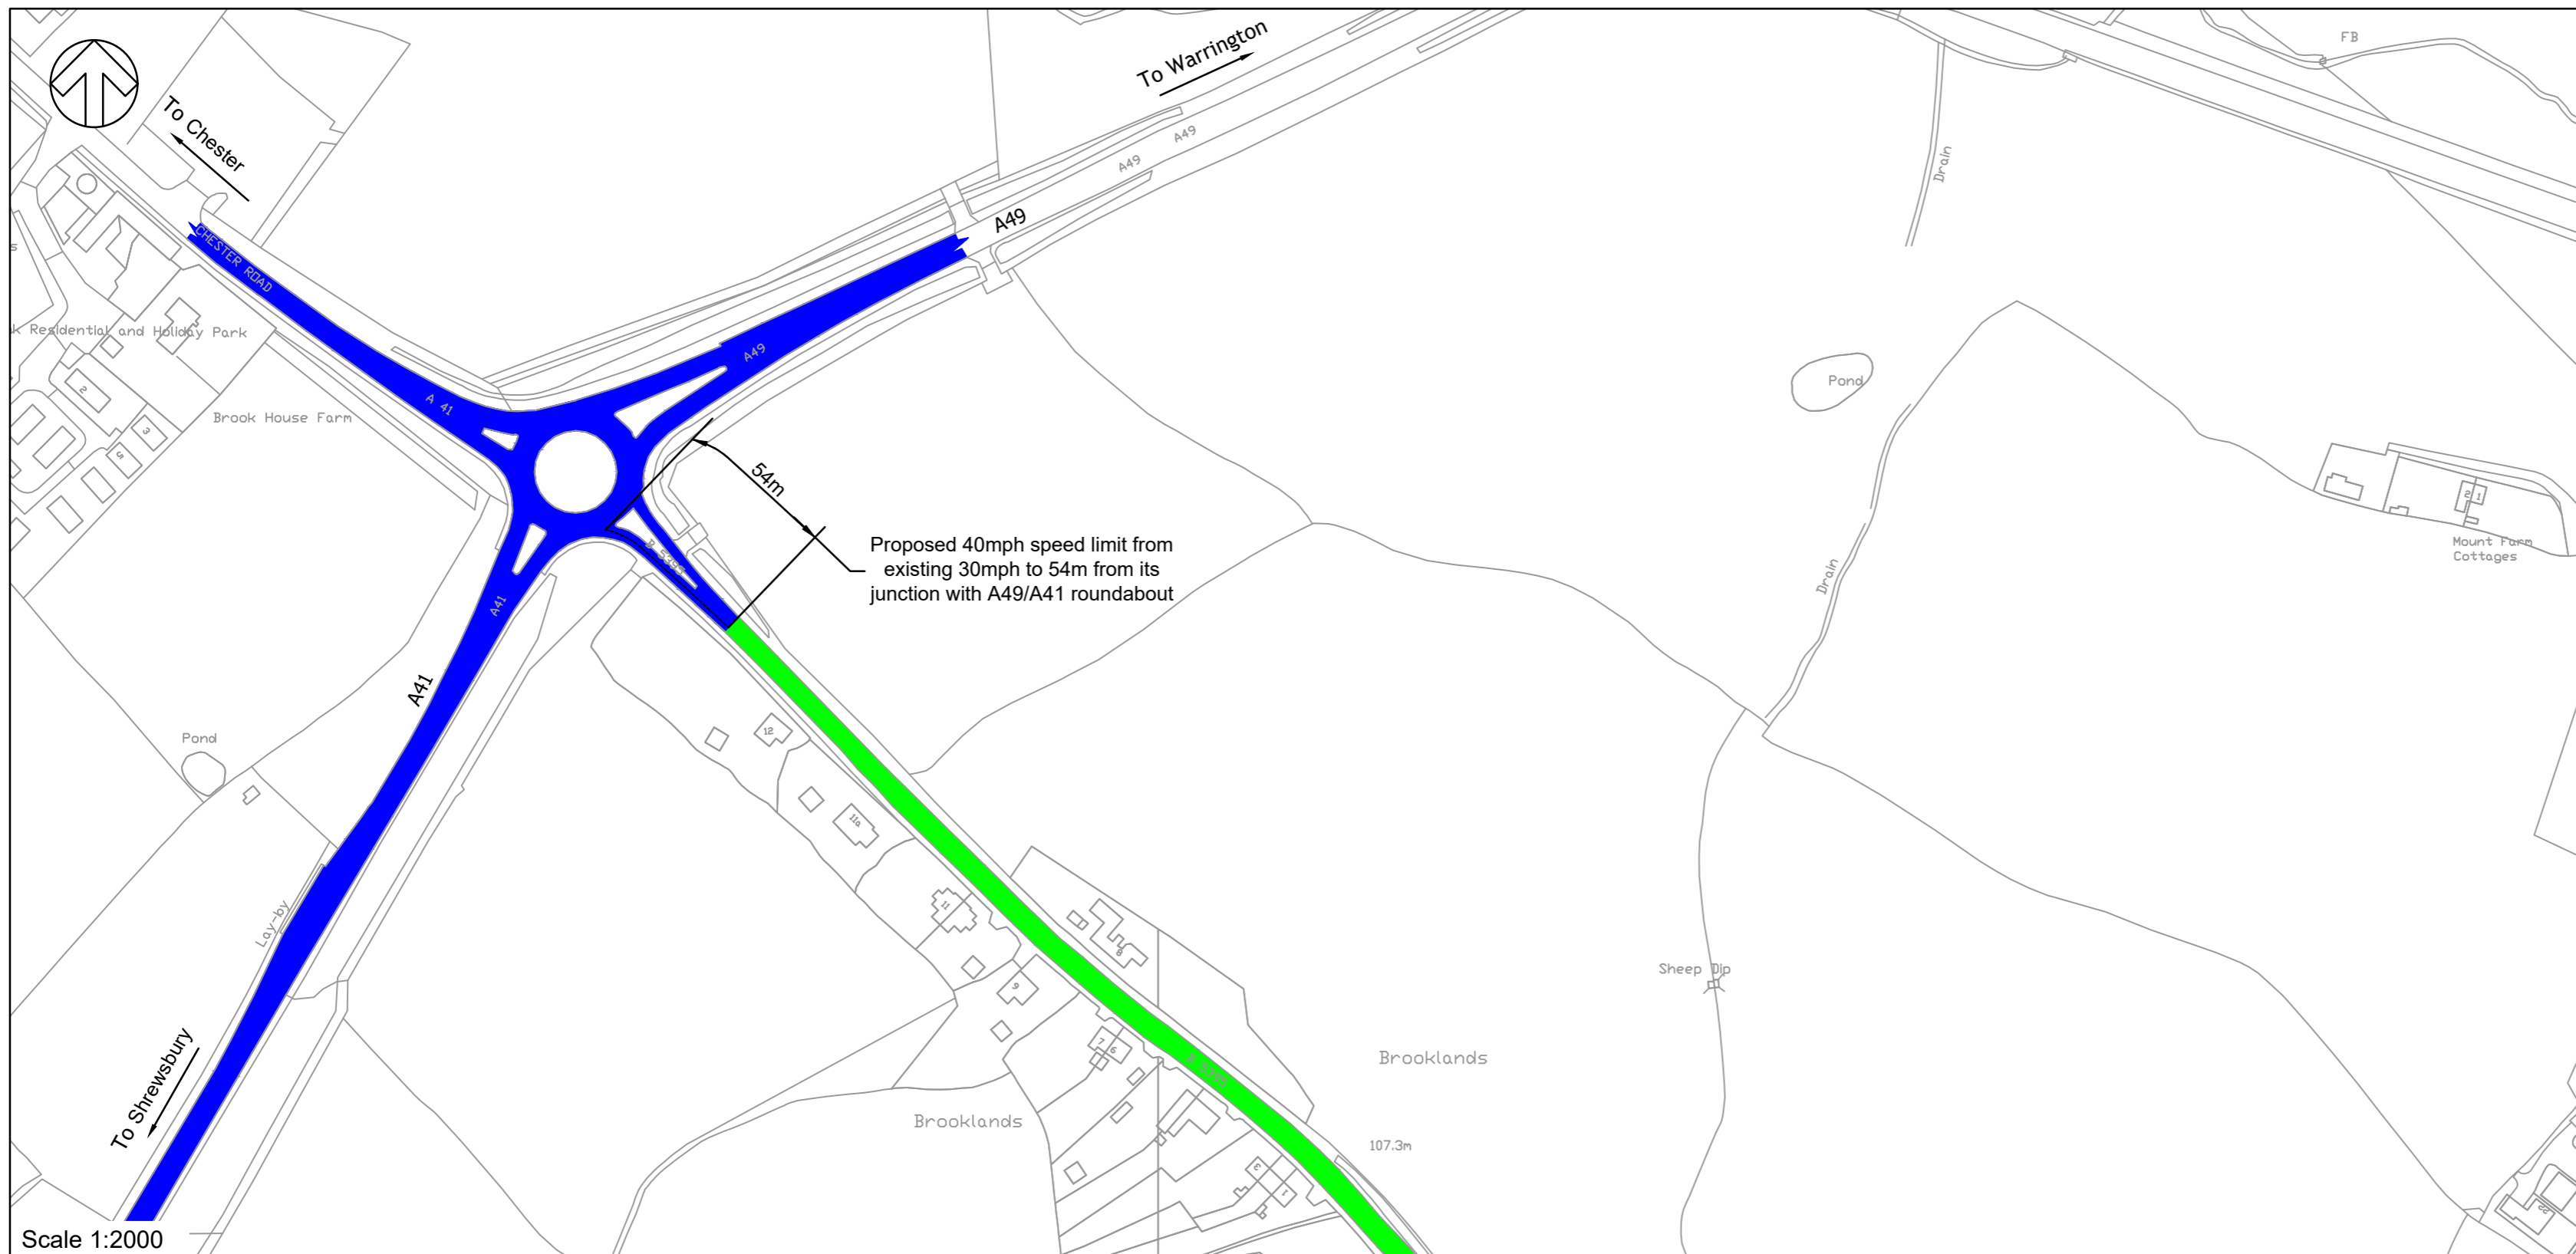

DO NOT SCALE

© Crown copyright and database rights 2020 OS 100049049. You are permitted to use this data solely to enable you to respond to, or interact with, the organisation that provided you with the data. You are not permitted to copy, sub-licence, distribute or sell any of this data to third parties in any form.

Key	
—	Existing 30mph speed limit to remain
—	Existing national speed limit (60mph) to remain
—	Proposed 40mph speed limit (currently national speed limit (60mph))

REV	DATE	BY	DESCRIPTION	CHK	APP
P02	21/01/2021	DR	DIMENSION OF 40MPH ADDED.	KH	DP
P01	18/11/2020	DR	FIRST ISSUE	KH	DP

DRAWING STATUS: **S2 - FOR INFORMATION**



2nd Floor Shirehall, Abbey Foregate, Shrewsbury, SY2 6ND, UK
T+ 44 (0) 1743 501060
wsp.com



PROJECT: **Local Improvement Scheme 2020-21**

TITLE: **Site 5 - B5395 Chester Road
TRO Consultation Plan
Proposed Speed Limit**

SCALE @ A2: AS SHOWN CHECKED: K. Hatton APPROVED: D. Davies

PROJECT No: 70073191 DESIGNED: D. Ross DRAWN: D. Ross DATE: November 2020

DRAWING No: **70073191-WSP-GEN-S_005-SK-CH-0100** REV: **P02**

© WSP UK Ltd