
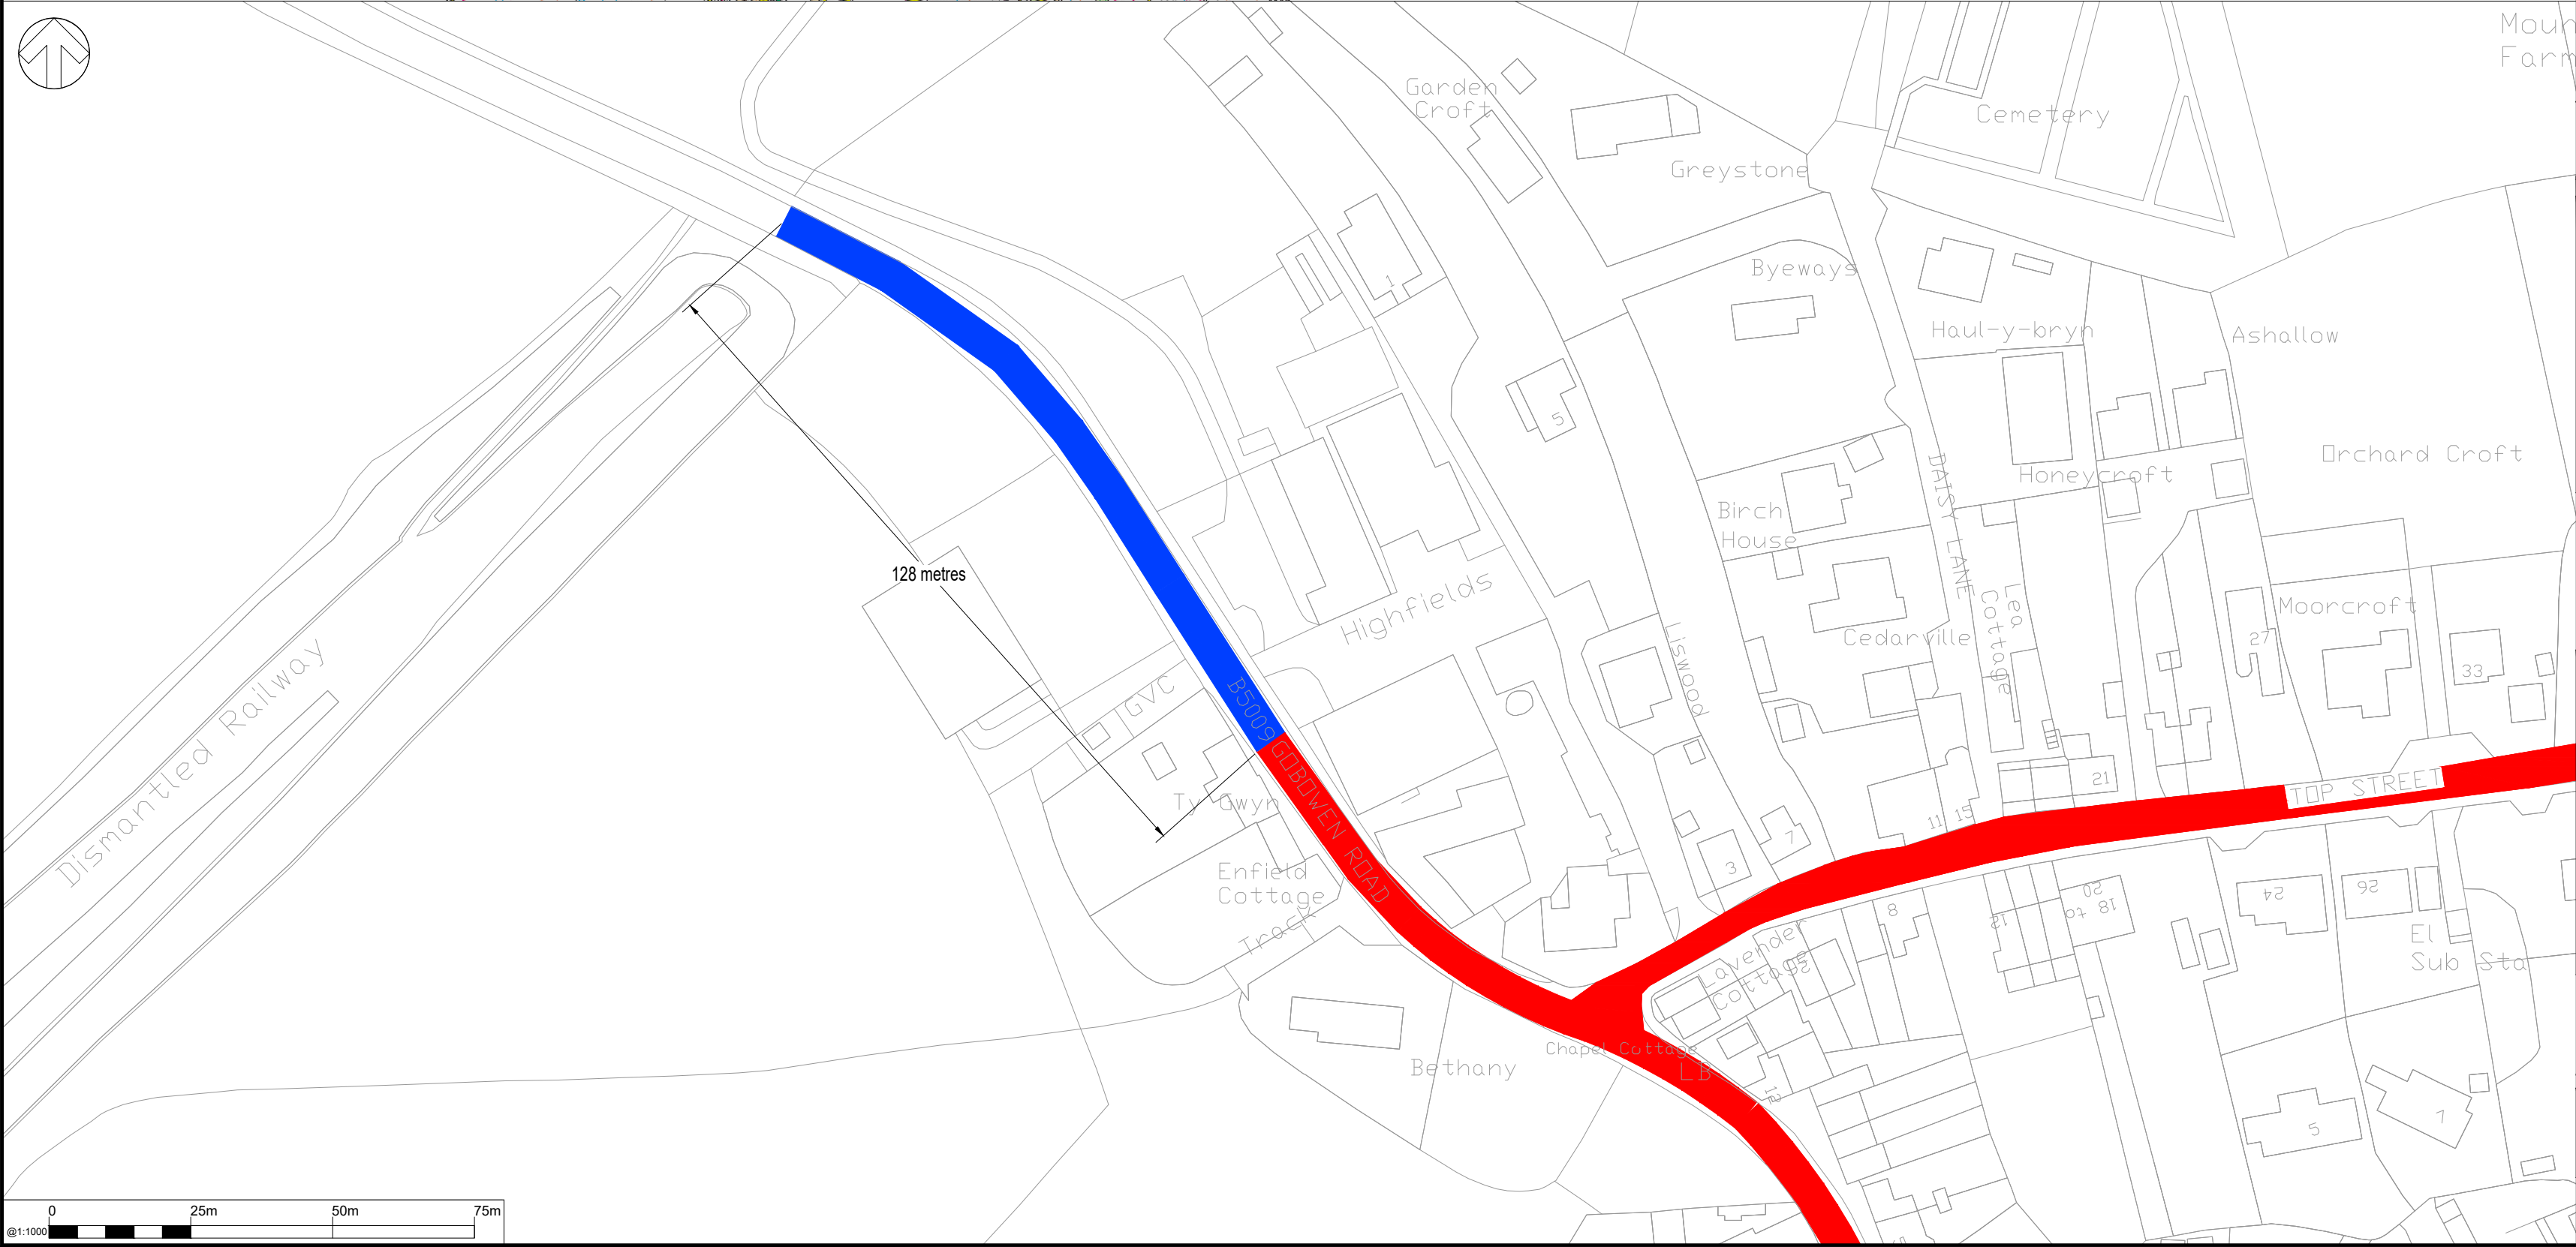


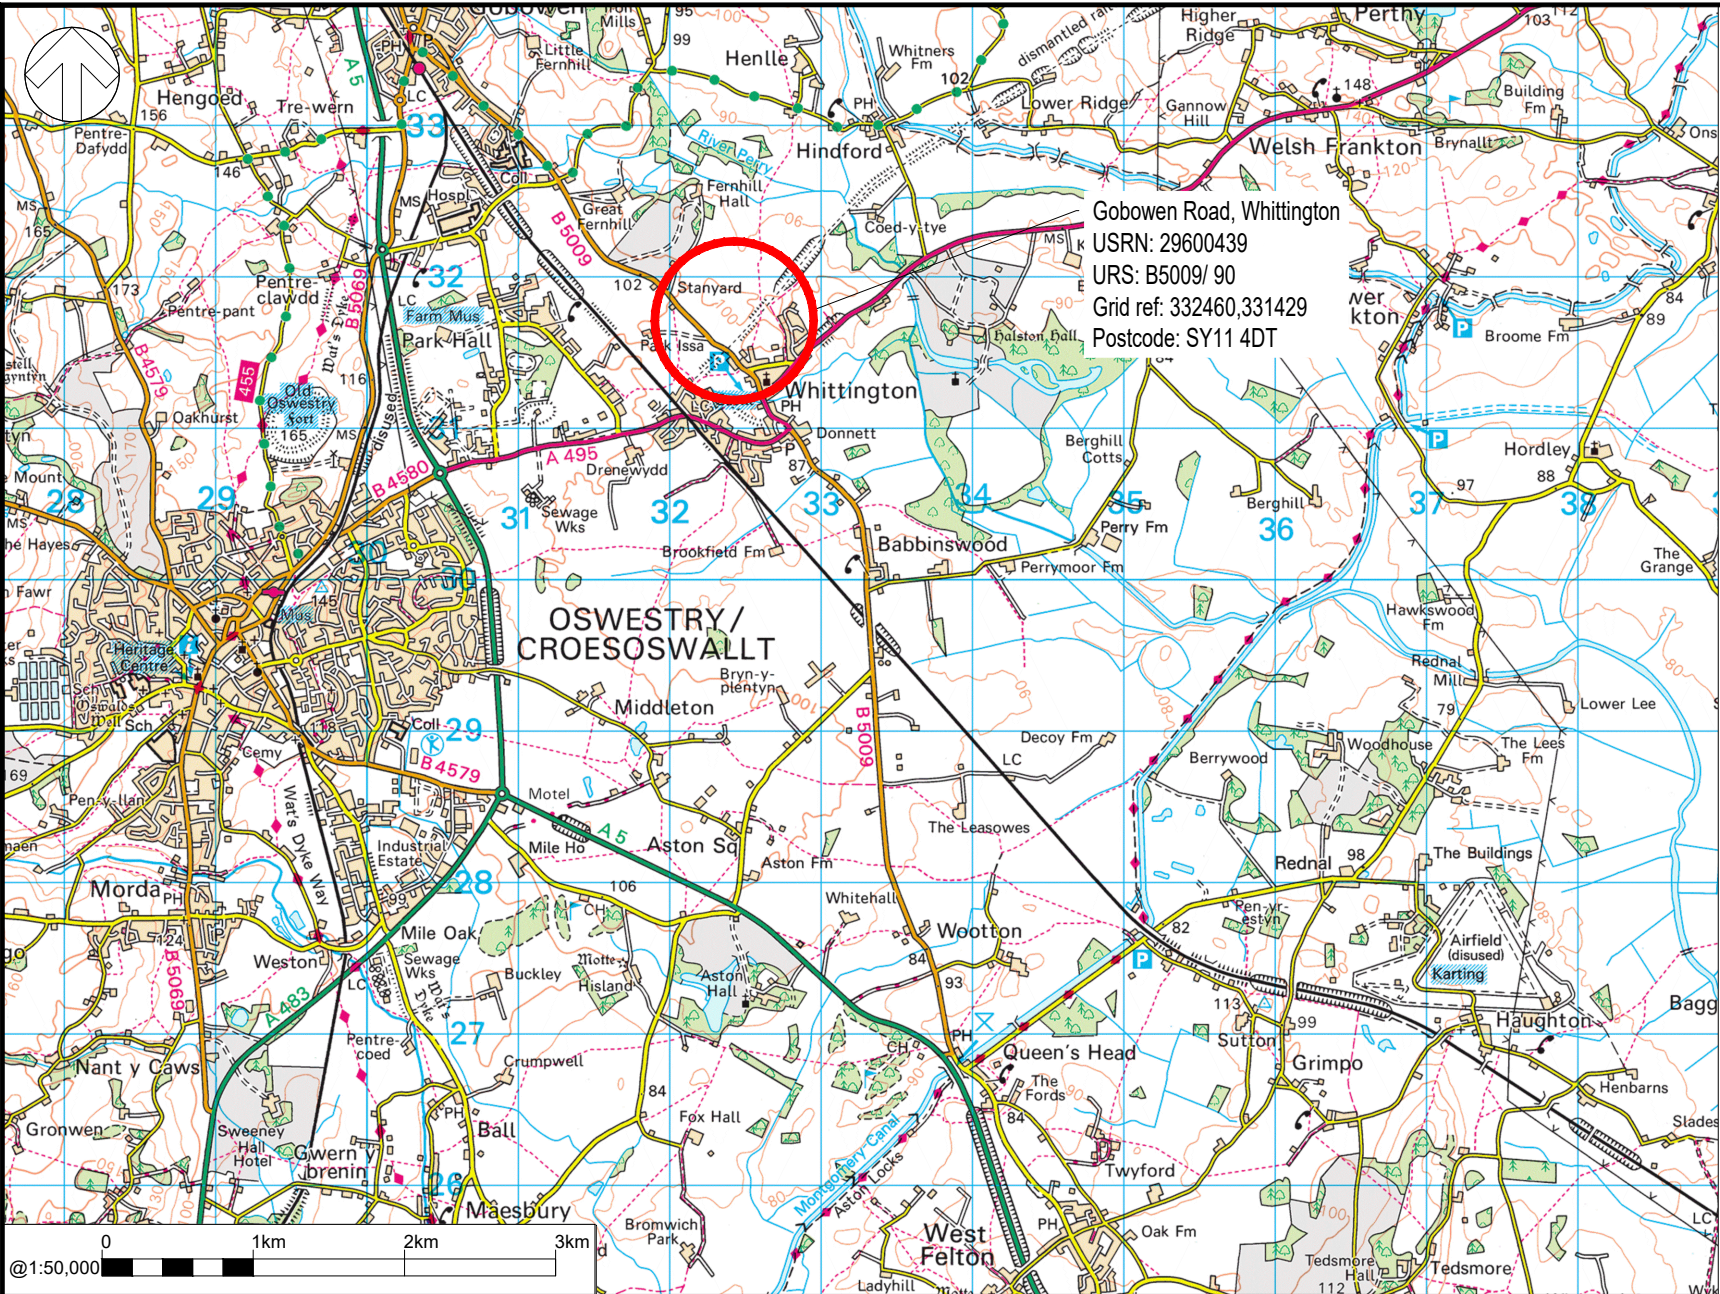

DO NOT SCALE

© Crown copyright and database rights 2023 OS 100049049. You are permitted to use this data solely to enable you to respond to, or interact with, the organisation that provided you with the data. You are not permitted to copy, sub-licence, distribute or sell any of this data to third parties in any form.

Key

- Existing 30 mph speed limit. No change.
- Existing national speed limit (60 mph) Proposed 30 mph speed limit extension.

P01	18/04/2023	PD	FIRST ISSUE	KH	AP
REV	DATE	BY	DESCRIPTION	CHK	APP

DRAWING STATUS:	S2 - FOR INFORMATION
-----------------	----------------------



2nd Floor Shirehall, Abbey Foregate, Shrewsbury, SY2 6ND, UK
T+ 44 (0) 01743 501060
wsp.com

CLIENT:



PROJECT:

Traffic Local Improvement Schemes
Package 5

TITLE:

B5009 Gobowen Road, Whittington
Proposed 30 mph speed limit extension
Consultation plan

SCALE @ A2: As Shown	CHECKED: K. Hatton	APPROVED: A. Polak
PROJECT No: 70073191	DESIGNED: P. Davey	DRAWN: P. Davey
DATE: April 2023		REV:

DRAWING No: 70073191-WSP-GEN-CH-08-100-0102	REV: P01
--	-------------

© WSP UK Ltd