


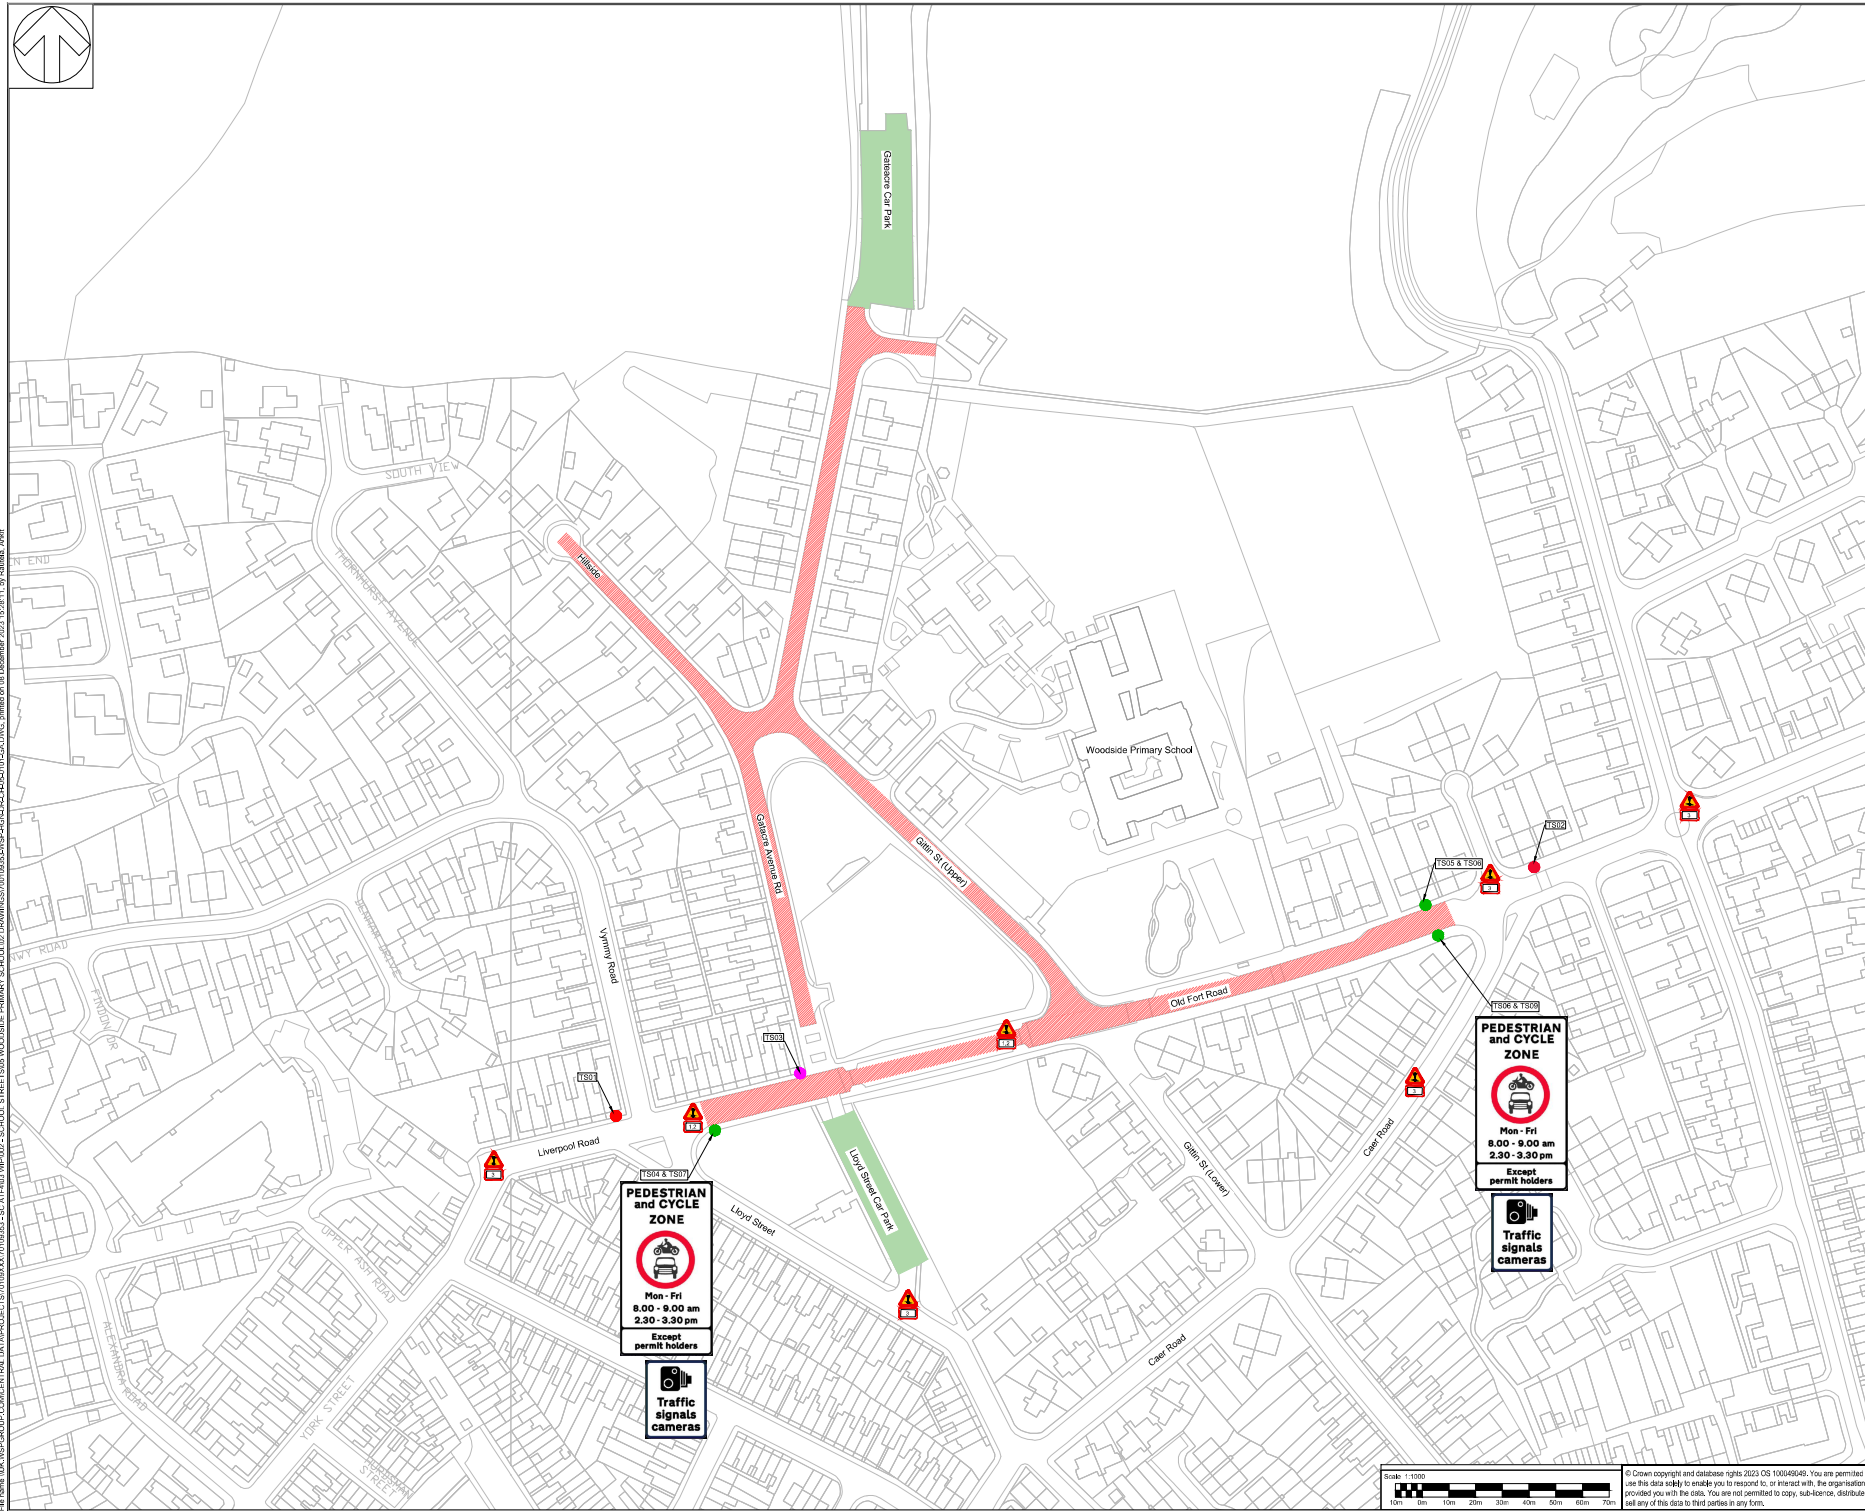

Site name: WOODSIDES PRIMARY SCHOOL; Drawing title: WOODSIDES PRIMARY SCHOOL; Drawing number: 700109353; Drawing description: WOODSIDES PRIMARY SCHOOL; Street name: WOODSIDES PRIMARY SCHOOL; Date: 13/11/2023; Author: J.E.; Checker: J.E.; Title block: WSP; Scale: 1:1000; Project: 700109353; Drawing: 700109353-WSP-HGN-DR-CH-05-0101; Revision: P01



RESIDUAL DESIGN HAZARDS

- 1. Overhead Utilities.
 - 2. Underground Utilities.
 - 3. Live motorised traffic.
- NOTES:
- 1. All dimensions are in metres unless otherwise stated.
 - 2. This drawing should be read in conjunction with all other contract works information.
 - 3. Drawing to be printed in colour.
 - 4. The contractor is to check all dimensions on site and report any discrepancies to the Site Supervisor.
 - 5. The School Street is planned to be introduced in parallel with complimentary Traffic Regulation Orders situated at Liverpool Road's junctions with Lloyd Street and Vyrnwy Road.
 - 6. ANPR camera (TS01) will be installed by the supplier following this scheme. ANPR camera TS01 is expected to be directed facing in a easterly direction towards the Prohibition Signage (TS03 & TS04). ANPR camera TS02 is expected to be directed facing in a westerly direction towards the Prohibition Signage (TS05 & TS06).

- KEY:
- Extent of School Street Restriction.
 - Available car parks 'existing' stopping-up (Free parking).
 - Proposed location for ANPR camera (existing steel street lights to be replaced with "Heavy Duty" steel column).
 - School Street Restriction Signs (Pedestrian and Cycle Zone in addition to Pedestrian and Cycle Zone ENDS (Diagrams 618.C & 618.AA, TSRGD 2016).
 - School Street Restriction Signs (Pedestrian and Cycle Zone ENDS (Diagrams 618.C & 618.AA, TSRGD 2016) to be fixed to new "heavy duty" steel column.

REV	DATE	BY	DESCRIPTION	CHK	APP
01	13/11/2023	A.R.	FIRST ISSUE		J.E.

DRAWING STATUS: A - FIT FOR CONSTRUCTION

2nd Floor Shirehall, Abbey Foregate, Shrewsbury, SY2 6ND, UK
T+ 44 (0) 1743 501060
wsp.com




PROJECT: AT4 School Streets Pilot Project

TITLE: Woodside Primary School
Oswestry
General Arrangement

SCALE:	DATE:	DESIGNED:	CHECKED:	APPROVED:
1:1000	13/11/2023	A.R.	C.T.	J.E.

PROJECT NO: 700109353
DRAWING NO: 700109353-WSP-HGN-DR-CH-05-0101
REVISION: P01

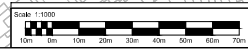

© Crown copyright and database rights 2023 OS 100049699. You are permitted to use this data online to enable you to respond to, or interact with, the organisation that provided you with the data. You are not permitted to copy, sub-license, distribute or sell any of this data to third parties in any form.