

**DO NOT SCALE**

Key Plan

Notes:

- All dimensions in metres unless otherwise stated.
- This drawing should be read in conjunction with all other contract works information.
- Drawing to be printed in colour.

Scale: 1:200  
 Plot Size: A3 (420mm x 297mm)  
 Plot Area: 125400mm<sup>2</sup>

KEY:

DISABLED

| REV | DATE       | BY | DESCRIPTION | LE | AP |
|-----|------------|----|-------------|----|----|
| 1   | 14/07/2024 | AK | FIRST ISSUE | LE | AP |
| 2   |            | AK | REVISED     | OK | AP |

WORK INFORMATION

**S2 - FOR INFORMATION**

WSP



2nd Floor, Shropshire Abbey, Foregate, Shrewsbury, SY2 2ND, UK  
 T: +44 (0)1743 301180  
 W: www.wsp.co.uk

Shropshire Council

Community Infrastructure Levy (CIL), 2024 - 2025:  
 Bishops Castle (Phase 2)

U6979 Church Street & U6979 Church Street / High Street  
 Bishops Castle:  
 Disabled Parking Bays (Disabled Badge Holders Only)  
 Consultation Plan

SCALE: 1:200  
 DATE: July 2024  
 DRAWING NO: 70073172-WSP-HGN-BCP2-DR-CH-0102  
 PROJECT NO: 70073172

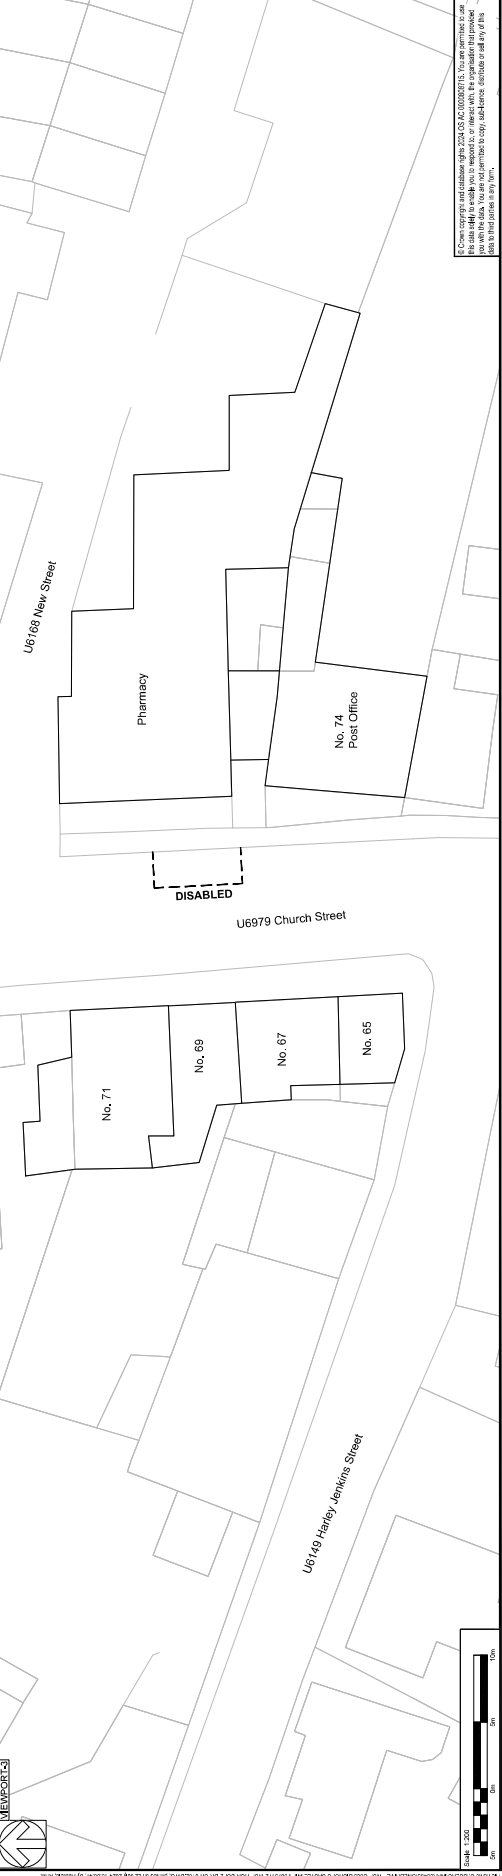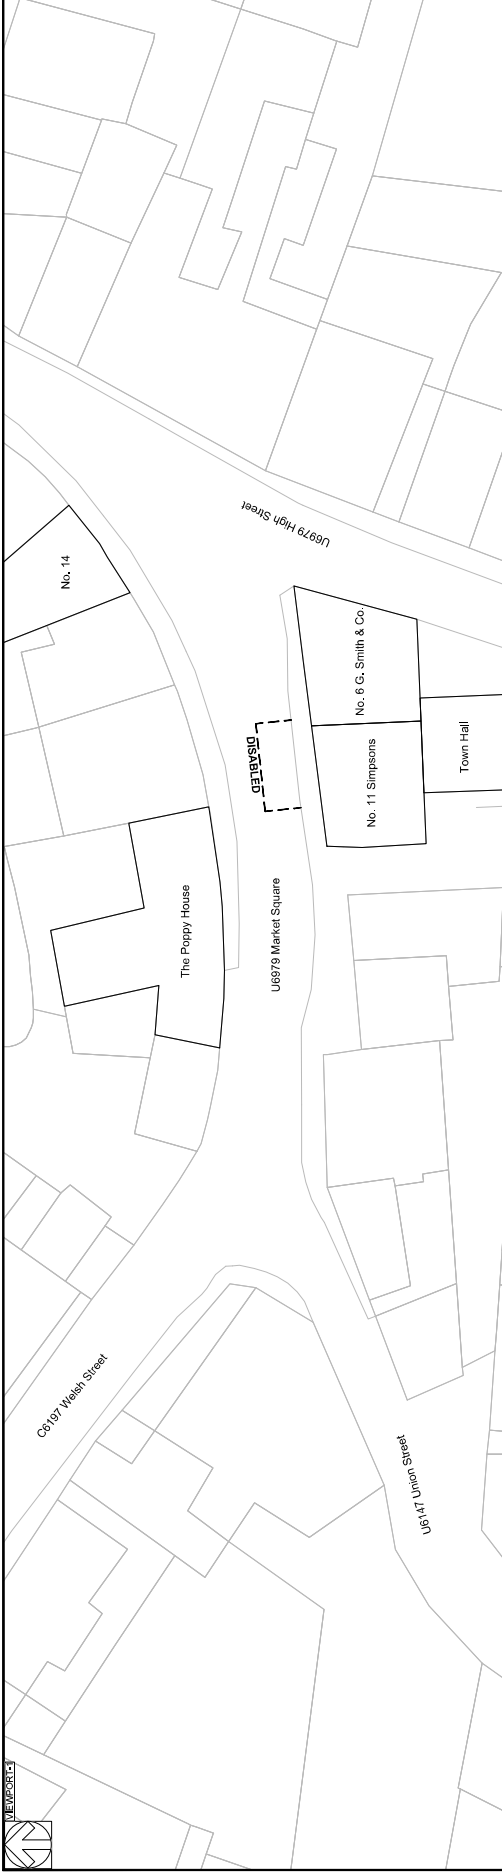

This drawing is the property of WSP and should not be reproduced, stored in a retrieval system, or transmitted in any form or by any means, electronic, mechanical, photocopying, recording, or by any information storage and retrieval system, without the prior written permission of WSP.

