

DO NOT SCALE

Key Plan

Notes:

- All dimensions in metres unless otherwise stated.
- This drawing should be read in conjunction with all other contract works information.
- Drawing to be printed in colour.

KEY:

- Proposed Prohibition of Waiting At Any Time Restrictions.
- Existing Limited Waiting Restrictions. Enforceable between Monday - Saturday, 08:00 am - 0:00 pm.

REV	DATE	BY	DESCRIPTION	LE	AP
01	20/07/2024	AK	FIRST ISSUE	LE	AP
02				CHK	APP

S2 - FOR INFORMATION

2nd Floor, Shirehall, Abbey Foregate, Shrewsbury, SY2 8ND, UK
T: +44 (0)1300 301080
wsp.co.uk


Shropshire Council

PROJECT:
Community Infrastructure Levy (CIL), 2024 - 2025.
Bishops Castle (Phase 2)

TITLE:
U8177 Salsop Street, Bishops Castle:
Prohibition of Waiting At Any Time -
Consultation Plan

SCALE: 1:250	DATE: July 2024
PROJECT NO: 70073172	DATE: July 2024
DESIGNER: WSP	CLIENT: Shropshire Council
PROJECT MANAGER: A.Pulick	DATE: July 2024
PROJECT NO: 70073172	DATE: July 2024

PROJECT NO: 70073172-WSP-HGN-BCP2-DR-0101
REV: P01
© WSP UK Ltd

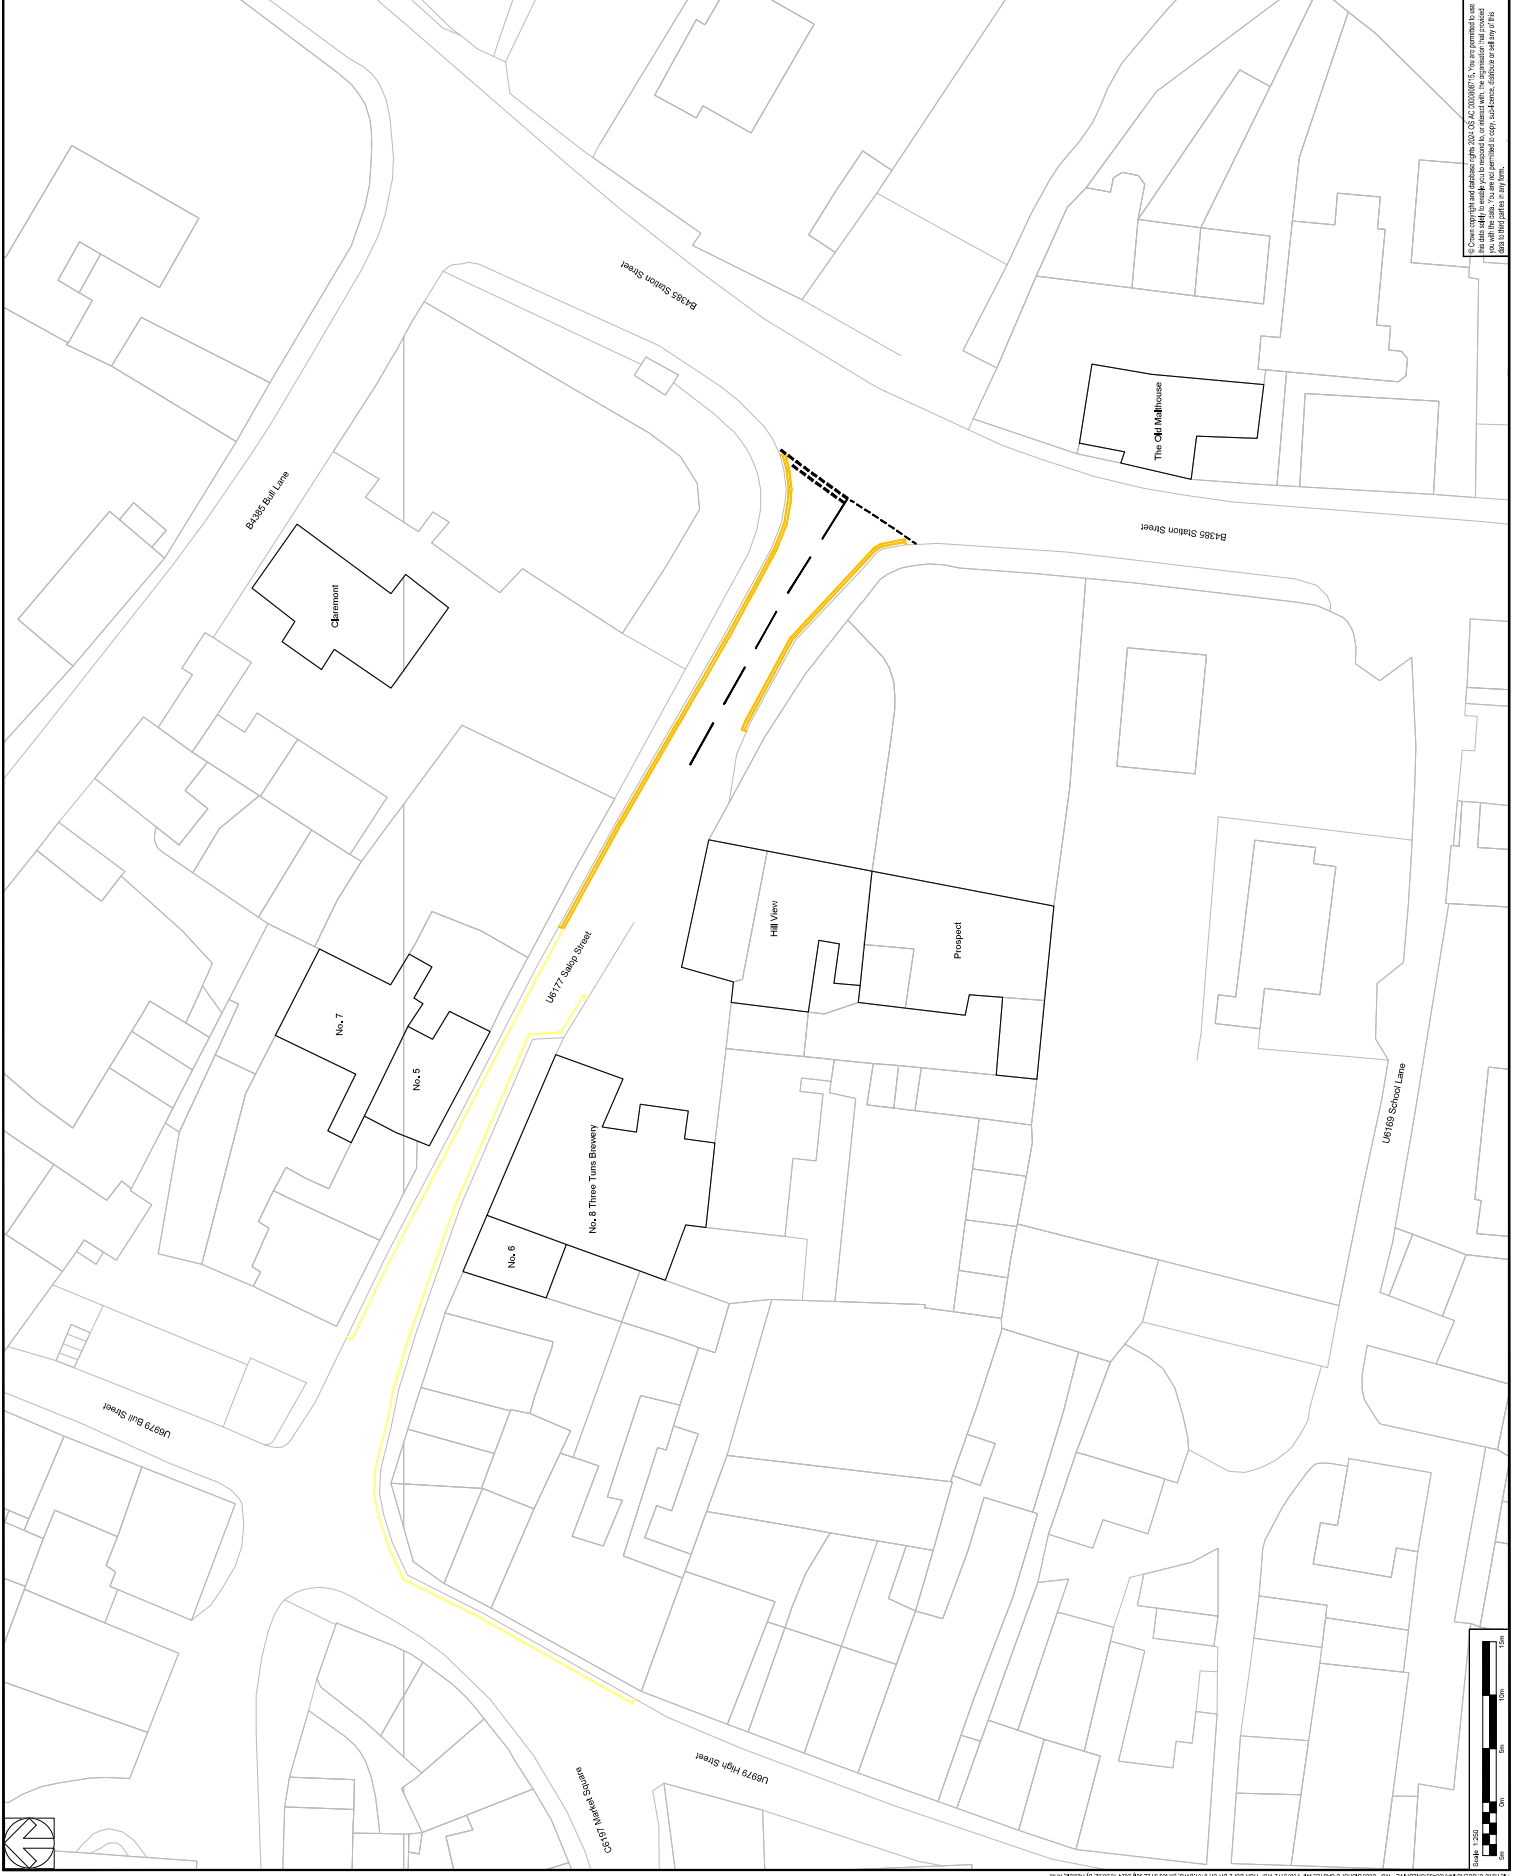

This drawing is the property of WSP. It is not to be used for any other purpose without the written consent of WSP. The data shall be used for the purposes of the project only and shall not be used for any other purpose. You are not permitted to copy, reproduce, distribute or sell any of this drawing without the prior written consent of WSP.

