


SURVEY INFORMATION
 All the drawings are based on CAD base plans provided by others and therefore no liability can be accepted, or guarantee the accuracy of that information. All details must be checked on site before commencement of any works, and as work proceeds. The Client must be consulted on all significant discrepancies before effected works proceed.

NOTES
 This drawing is the copyright of the Client and cannot be reproduced in any form without express consent
 Written and scaled dimensions to be checked on site, any discrepancies reported prior to work commencing.
 IF IN DOUBT PLEASE ASK

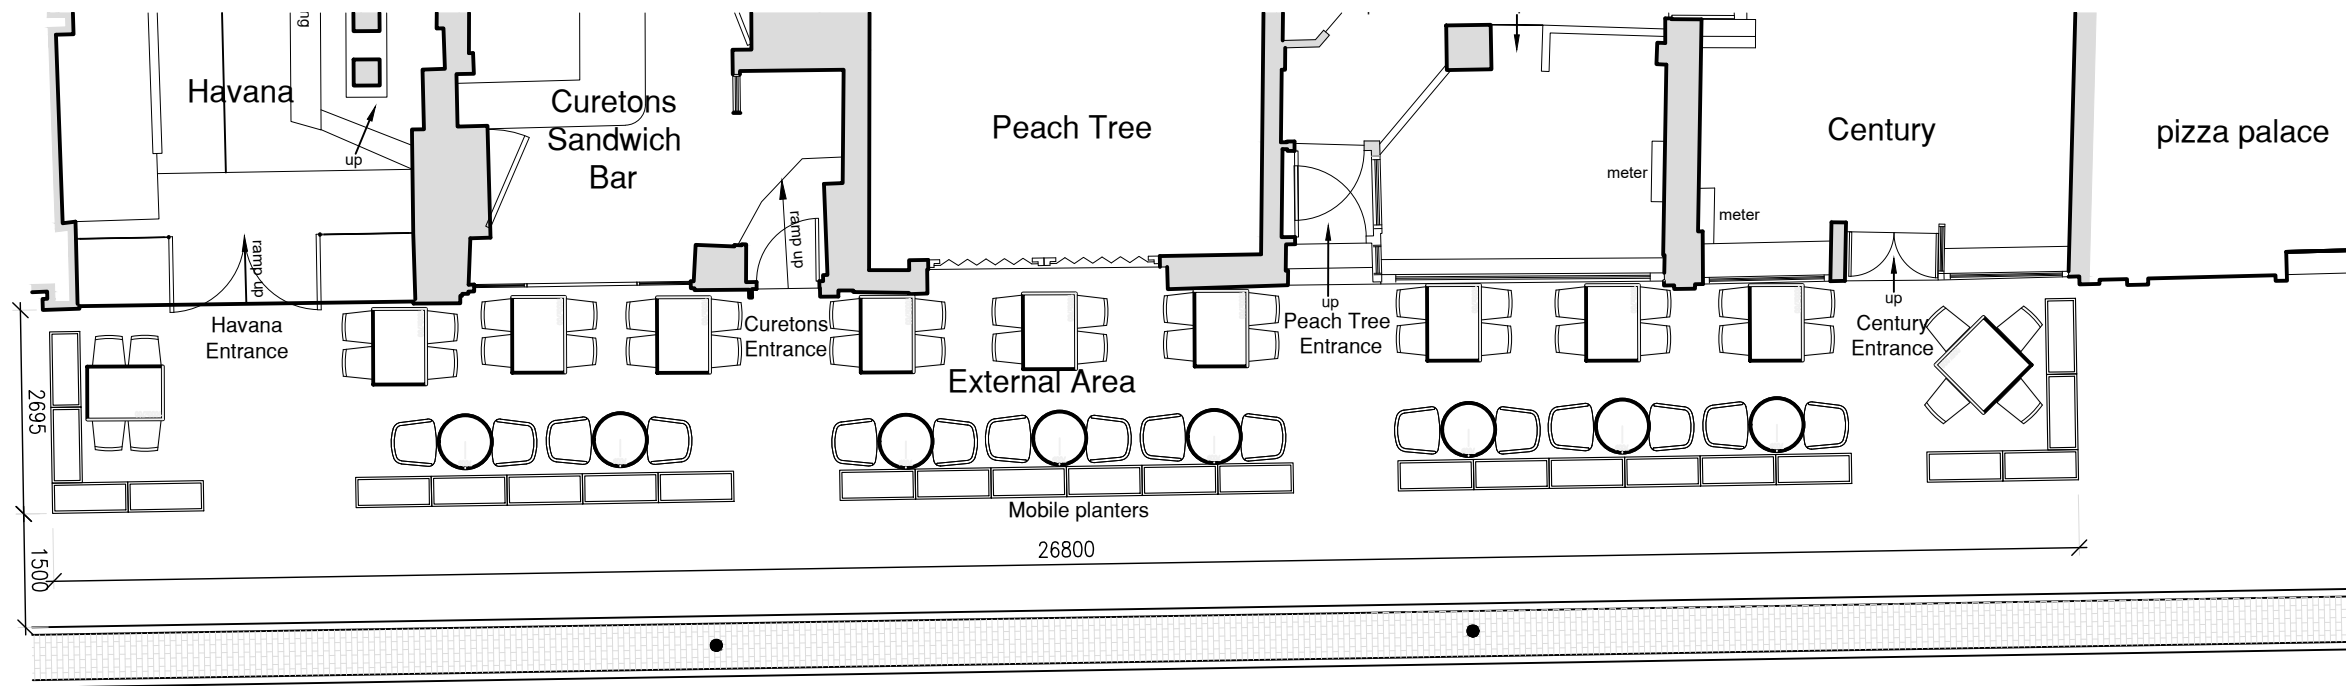

REVISIONS

| REV | DATE | DESCRIPTION |
|-----|------|-------------|
| | | |
| | | |
| | | |
| | | |

PROJECT
 17-22 Abbey Foregate
 Shrewsbury

CLIENT
 The Shire Collection Holdings

TITLE
 Proposed External Area

DATE Aug 24 **SCALE (A3 Size)** 1:100

DRAWING NUMBER TPT/203 **REVISION**

