


File name \\UK.WSPGROUP.COM\CENTRAL DATA\PROJECTS\70116XXX\70116022 - SHIFNAL WALKING AUDITS\03 WIPO1 DRAWINGS\70116022-WSP-GEN-SWR-DR-CH-1220 (PUBLIC INFORMATION PLAN).DWG, printed on 01 October 2024 16:19:35, by Savill, Paul

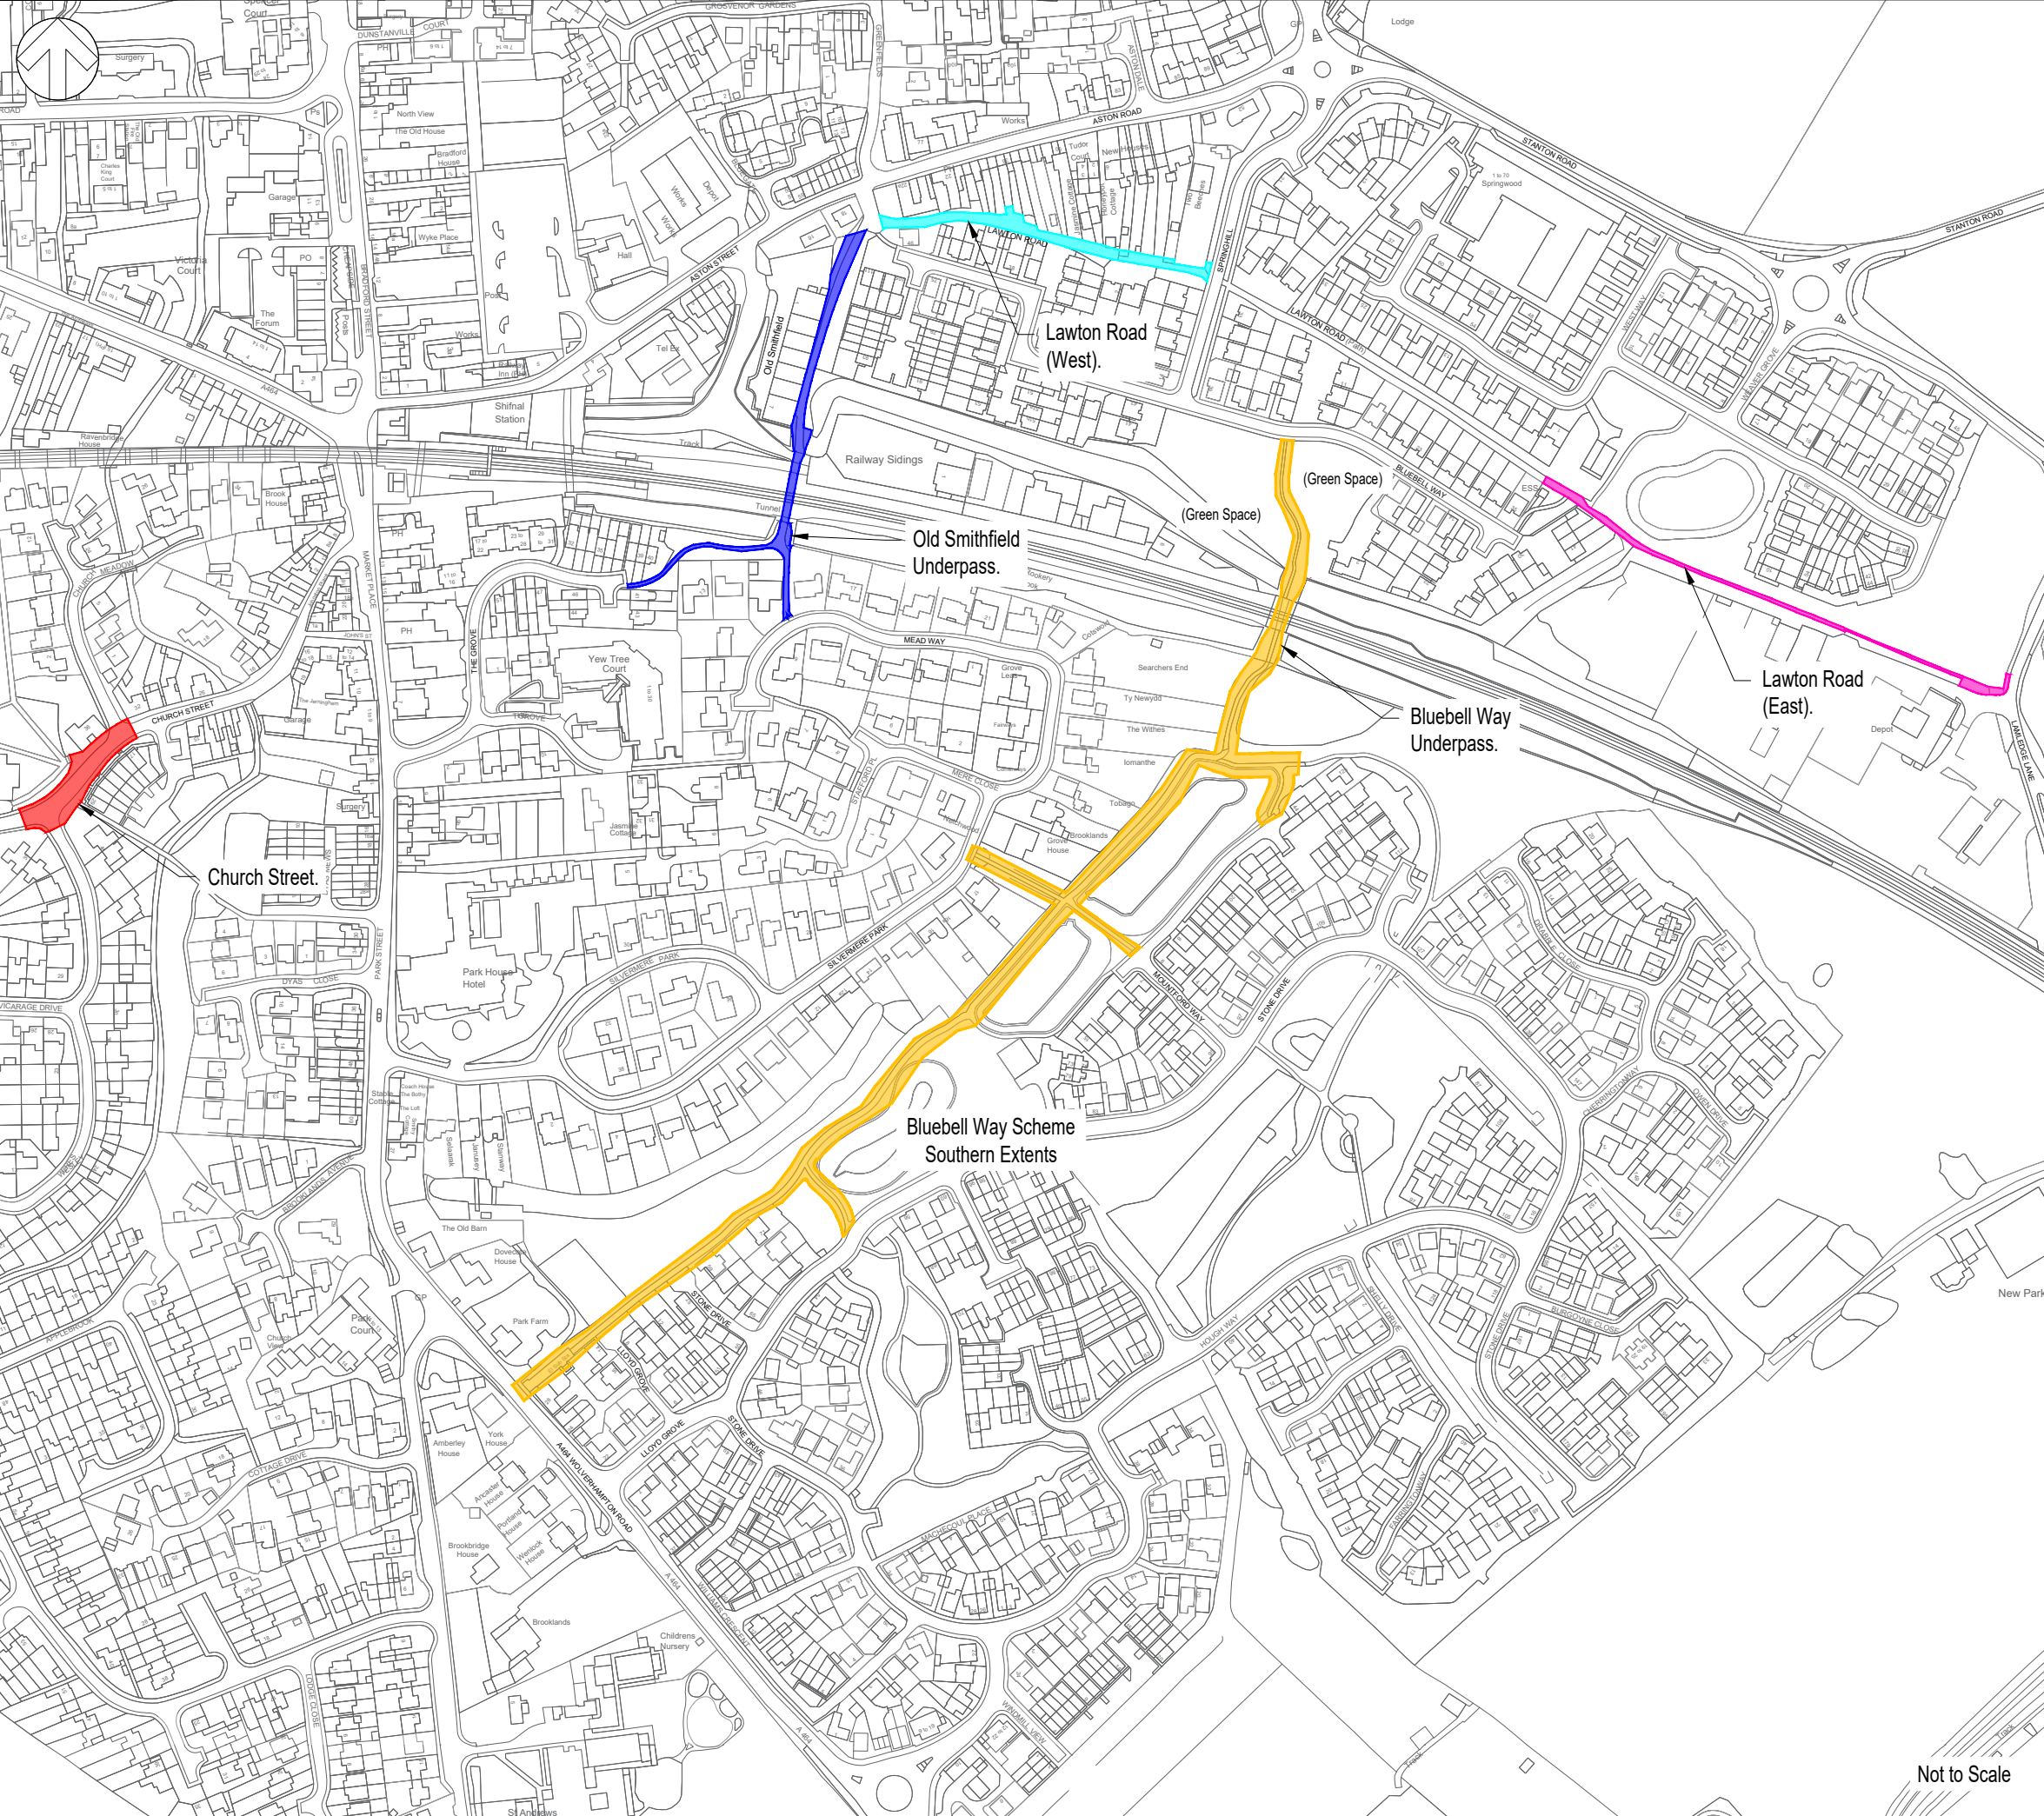

DO NOT SCALE

© Crown copyright and database rights 2024 OS AC0000808715
 You are permitted to use this data solely to enable you to respond to, or interact with, the organisation that provided you with the data.
 You are not permitted to copy, sub-licence, distribute or sell any of this data to third parties in any form.

Key

- Old Smithfield underpass footway lighting.
- Bluebell Way footway lighting.
- Lawton Road west footway lighting.
- Lawton Road east footway lighting.
- Church Street uncontrolled pedestrian crossing point.

P01	01/10/2024	PD	FIRST ISSUE	P5	P7
REV	DATE	BY	DESCRIPTION	CHK	APP

DRAWING STATUS: **S2 - FOR INFORMATION**



2nd Floor Shirehall, Abbey Foregate, Shrewsbury, SY2 6ND, UK
 T+ 44 (0) 1743 501060
 wsp.com

CLIENT:



PROJECT:
Shifnal Network Improvements - Walking Routes

TITLE:
Public Information Plan

SCALE @ A3: Not to Scale	CHECKED: P. Savill	APPROVED: D. Davies
PROJECT No: 70116022	DESIGNED: P. Davey	DRAWN: P. Davey
DRAWING No: 70116022-WSP-GEN-SWR-DR-CH-1220	DATE: September 2024	REV: P01

Not to Scale

© WSP UK Ltd