


PRINCE RUPERT HOTEL
 BRICHUR ROW
 SHREWSBURY
 SY1 1UQ

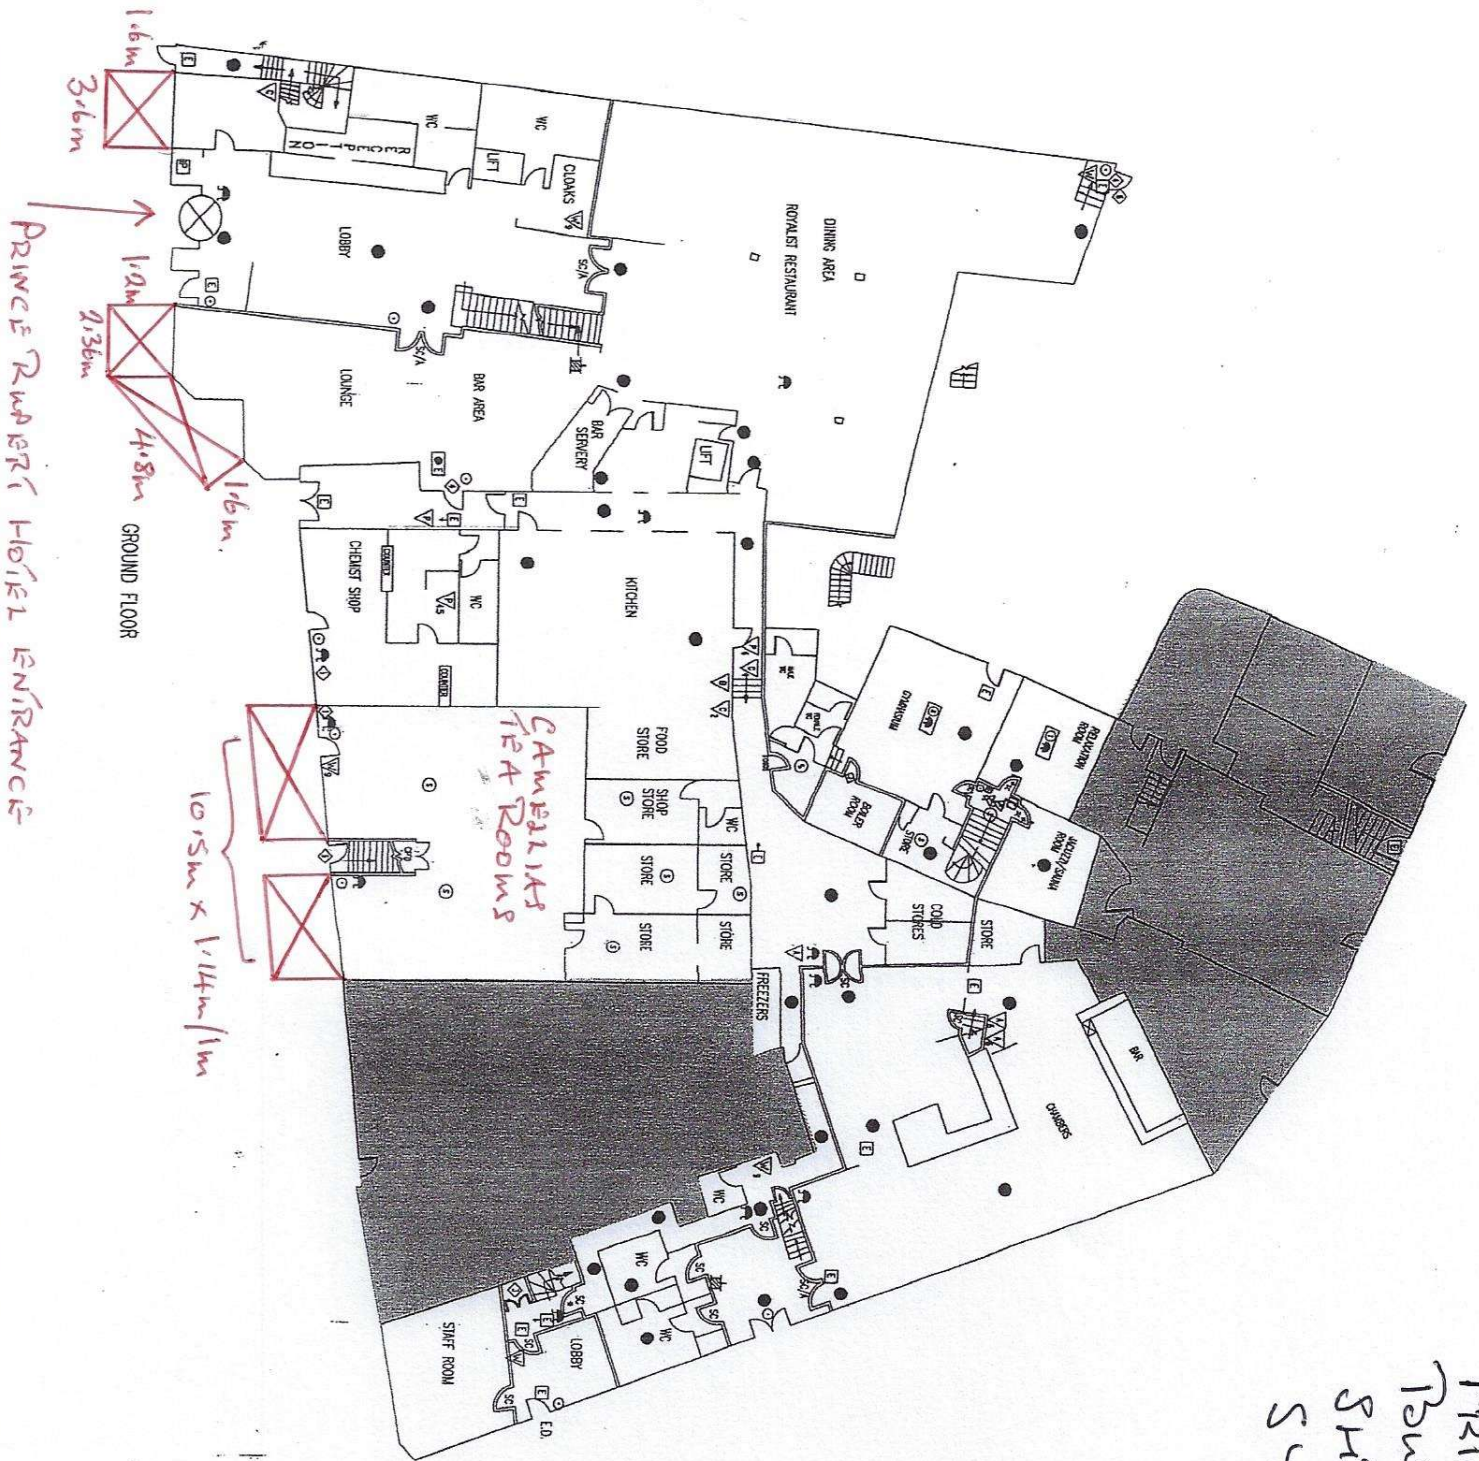

PRINCE RUPERT HOTEL ENTRANCE

SHROPSHIRE FIRE AND RESCUE SERVICE	
PREMISES	PRINCE RUPERT HOTEL, BUTCHER ROW, SHREWSBURY.
REF. NO.	SY1709 GFL
MAN	DATE 2/11/12