


File name: C:\USERS\UK001\WSP_0365\UK-70115874 - ITP_23-24\70115874 - DOCUMENTS\03 WIP\HW HIGHWAYS\02 DRAWINGS\70115874-WSP-HSN-002-DR-CH-1200-1201 (CONSULTATION PLAN).DWG, printed on 23 September 2024, 13:24:45, by Caetano Kingscott, Tada

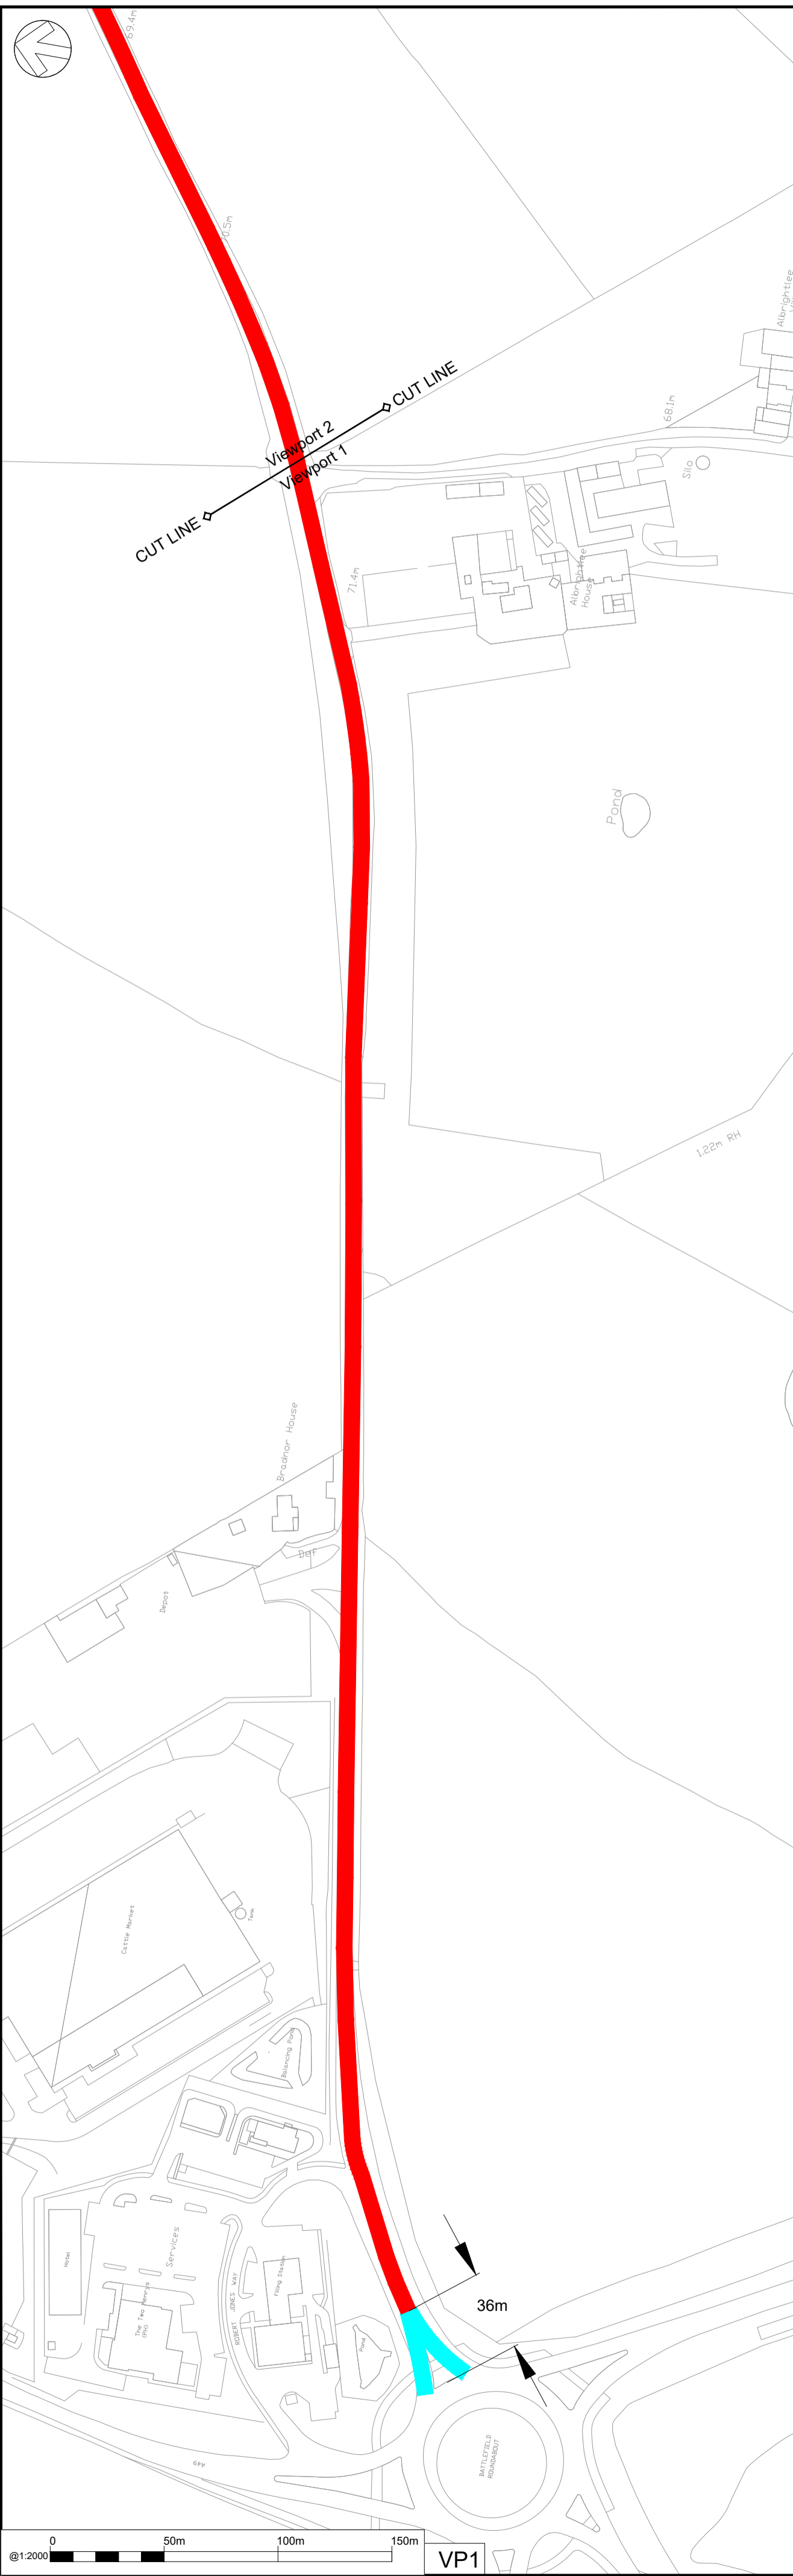

DO NOT SCALE

© Crown copyright and database rights 2024 OS AC000808715. You are permitted to use this data solely to enable you to respond to, or interact with, the organisation that provided you with the data. You are not permitted to copy, sub-licence, distribute or sell any of this data to third parties in any form.

Key:

- Existing National Speed Limit to remain.
- Proposed 50mph speed limit (currently National Speed Limit).
- Site extents.

REV	DATE	BY	DESCRIPTION	CHK	APP
P01	23/09/2024	PD	FIRST ISSUE	TCK	KP

DRAWING STATUS: **S3 - FOR REVIEW**

2nd Floor Shirehall, Abbey Foregate, Shrewsbury, SY2 6ND, UK
T+ 44 (0) 1743 501060
wsp.com

CLIENT:

SITE/PROJECT: ITP 2023 - 2024

TITLE: Site 002 - A53 Brightlee Consultation Plan

SCALE @ A1:	CHECKED:	APPROVED:
As Shown	T. Caetano Kingscott	K. Pashley

PROJECT NO:	DESIGNED:	DRAWN:	DATE:
70115874	P. Davey	P. Davey	September 24

DRAWING NO:	REV:
70115874-WSP-HSN-002-DR-CH-1200-1201	P01

© WSP UK Ltd