


Remove 2x sign ref 616 (🚫) replace with 2x sign ref 521 (⚠️)

Remove 2x sign ref 616 (🚫) replace with 2x sign ref 521 (⚠️)

SHREWSBURY

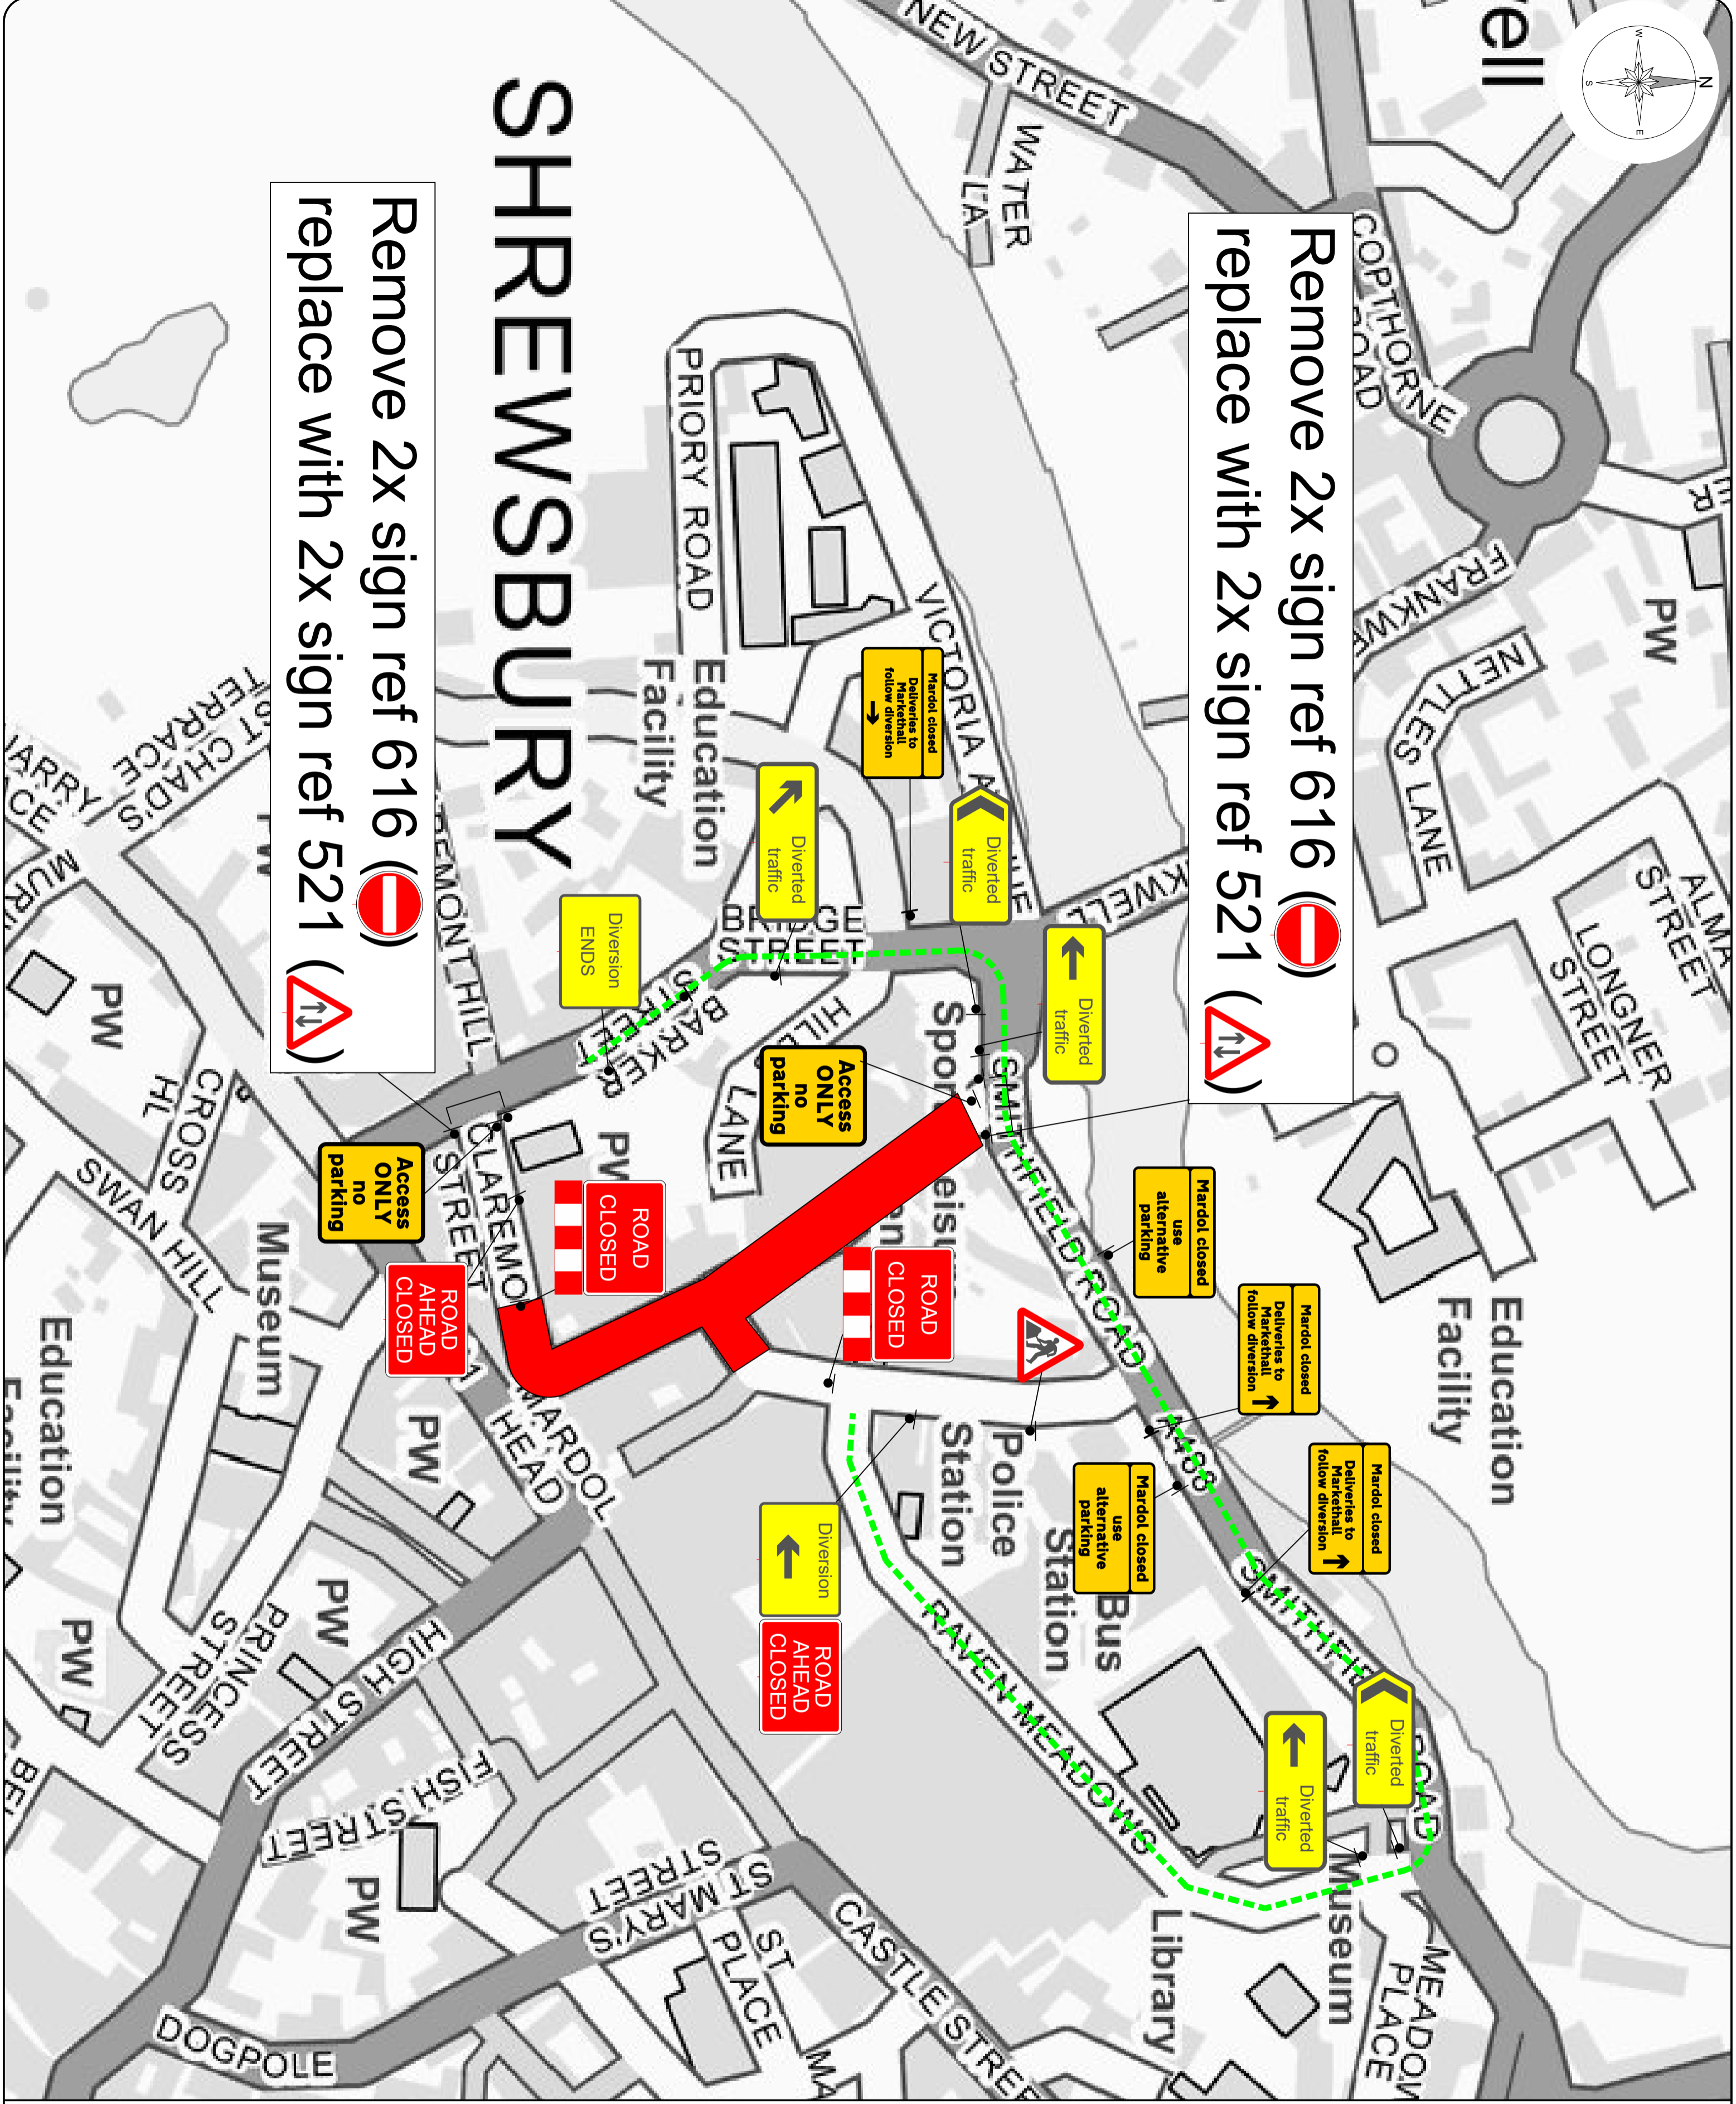

Key:

	Line of Works		Temporary Traffic Signal
	Works Area		Stop & Go Board
	Road Closure		Permanent Traffic Signal
	Diversion Route		Temporary Ped Signal
	Cone		Existing Bus Stop
	Pedestrian Barrier		3.5T Van
	Temporary Sign		

Notes:

Min width of sidewalks safety zone (S)	
Min length of longways clearance (L)	

Rev	Date	Comments	WS S/A	By
A	23/07/2020	Amended as per comments		CM

Working in Partnership with

total traffic & event management solutions

Old Arden Brickworks | Blakenhall | South West Midlands | B82 0DY
 1+44 (0)800 819 9001 | 1+44 (0)1675 442807
 info@traffix.com | www.traffix.com

Project title: Traffic Management

Drawing title: Proposed Road Closure

Location: Mardol Shrewsbury SY1 1PY

Date:	Scale:	Paper:
30/09/2019	N/S	A2
Drawn:	Checked:	Approved:
WS	MO	SA
Project Number:	Drawing Number:	Revision:
TFX SAS786	001	A

This drawing is copyright & the property of Traffix & must not be copied in whole or in part without their written permission. Copyright is reserved. The drawing must not be scaled. The Contractor is to report all discrepancies & errors to the Contract Manager prior to works commencing.