


APPENDIX A

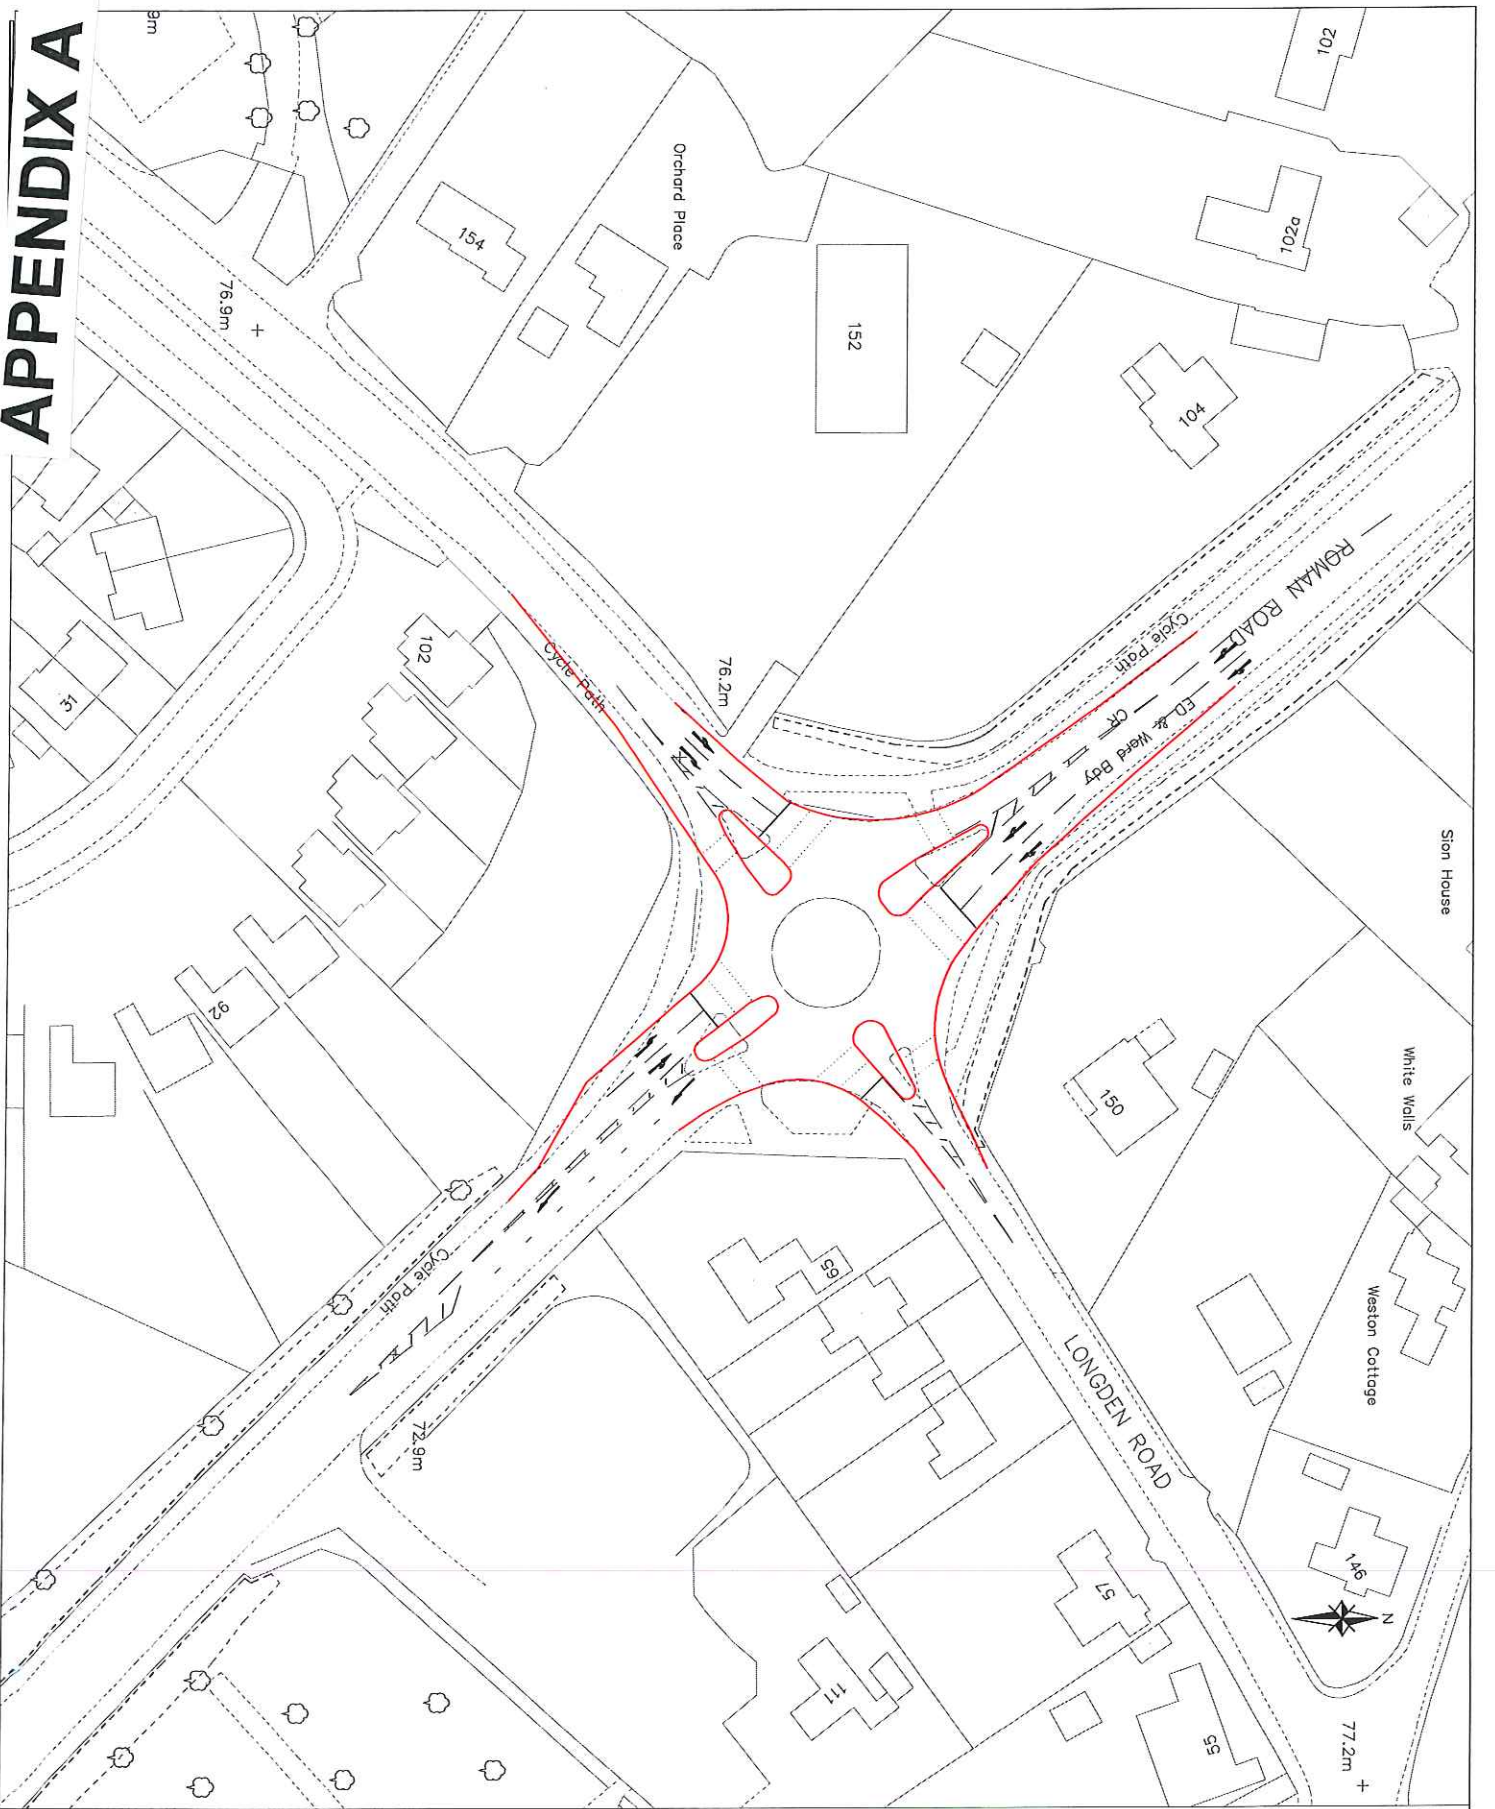

Mouchel Limited - No Reproductions Without Authority
 Do not scale - Use only figured dimensions
 This contract is in whole and in part and no part
 shall be taken out of context or used for any
 other purpose than that intended.
 This drawing is to be used in conjunction with all other standard
 drawings.
 Based upon the Ordnance Survey mapping with permission of
 Ordnance Survey. All other rights reserved. Ordnance Survey
 and may lead to prosecution or civil proceedings.
 Ordnance Survey Copyright © 2014.
 Ordnance Survey Licence No. 100059566 2014.

