

THE RIVERSIDE INN


COUNO

SHREWSBURY

SY56AF

01952 510900

22185

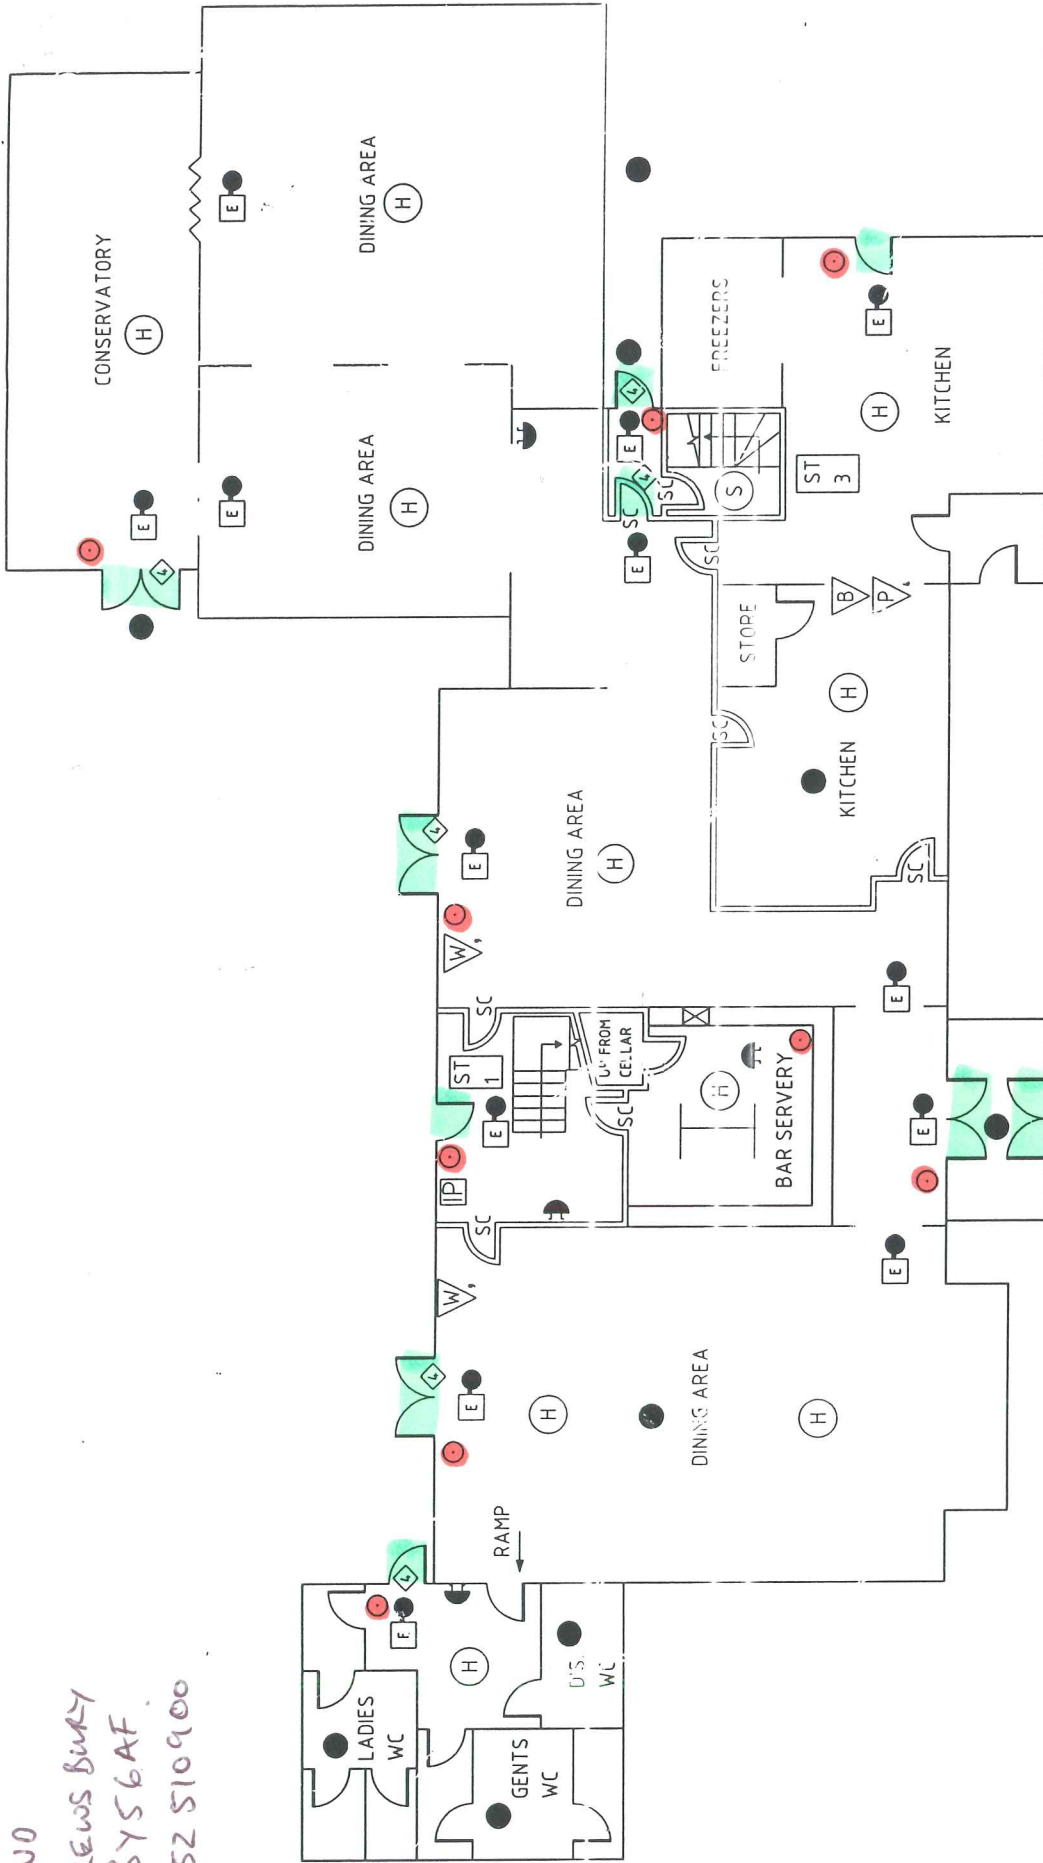

GROUND FLOOR